

**UNIT 1**  
3-BR  
Type E

① UNIT 1  
3/8" = 1'-0"

Unit	Bed / Bath	interior sqft	deck sqft	total sqft
1	3 BR / 2.5 BA	1,397	125	1,522


revisions:


**UNITS**

**UNIT 1 - Floor Plan**

Project number -  
Date 02.04.2025  
Drawn by ma

**A101**  
Scale As indicated

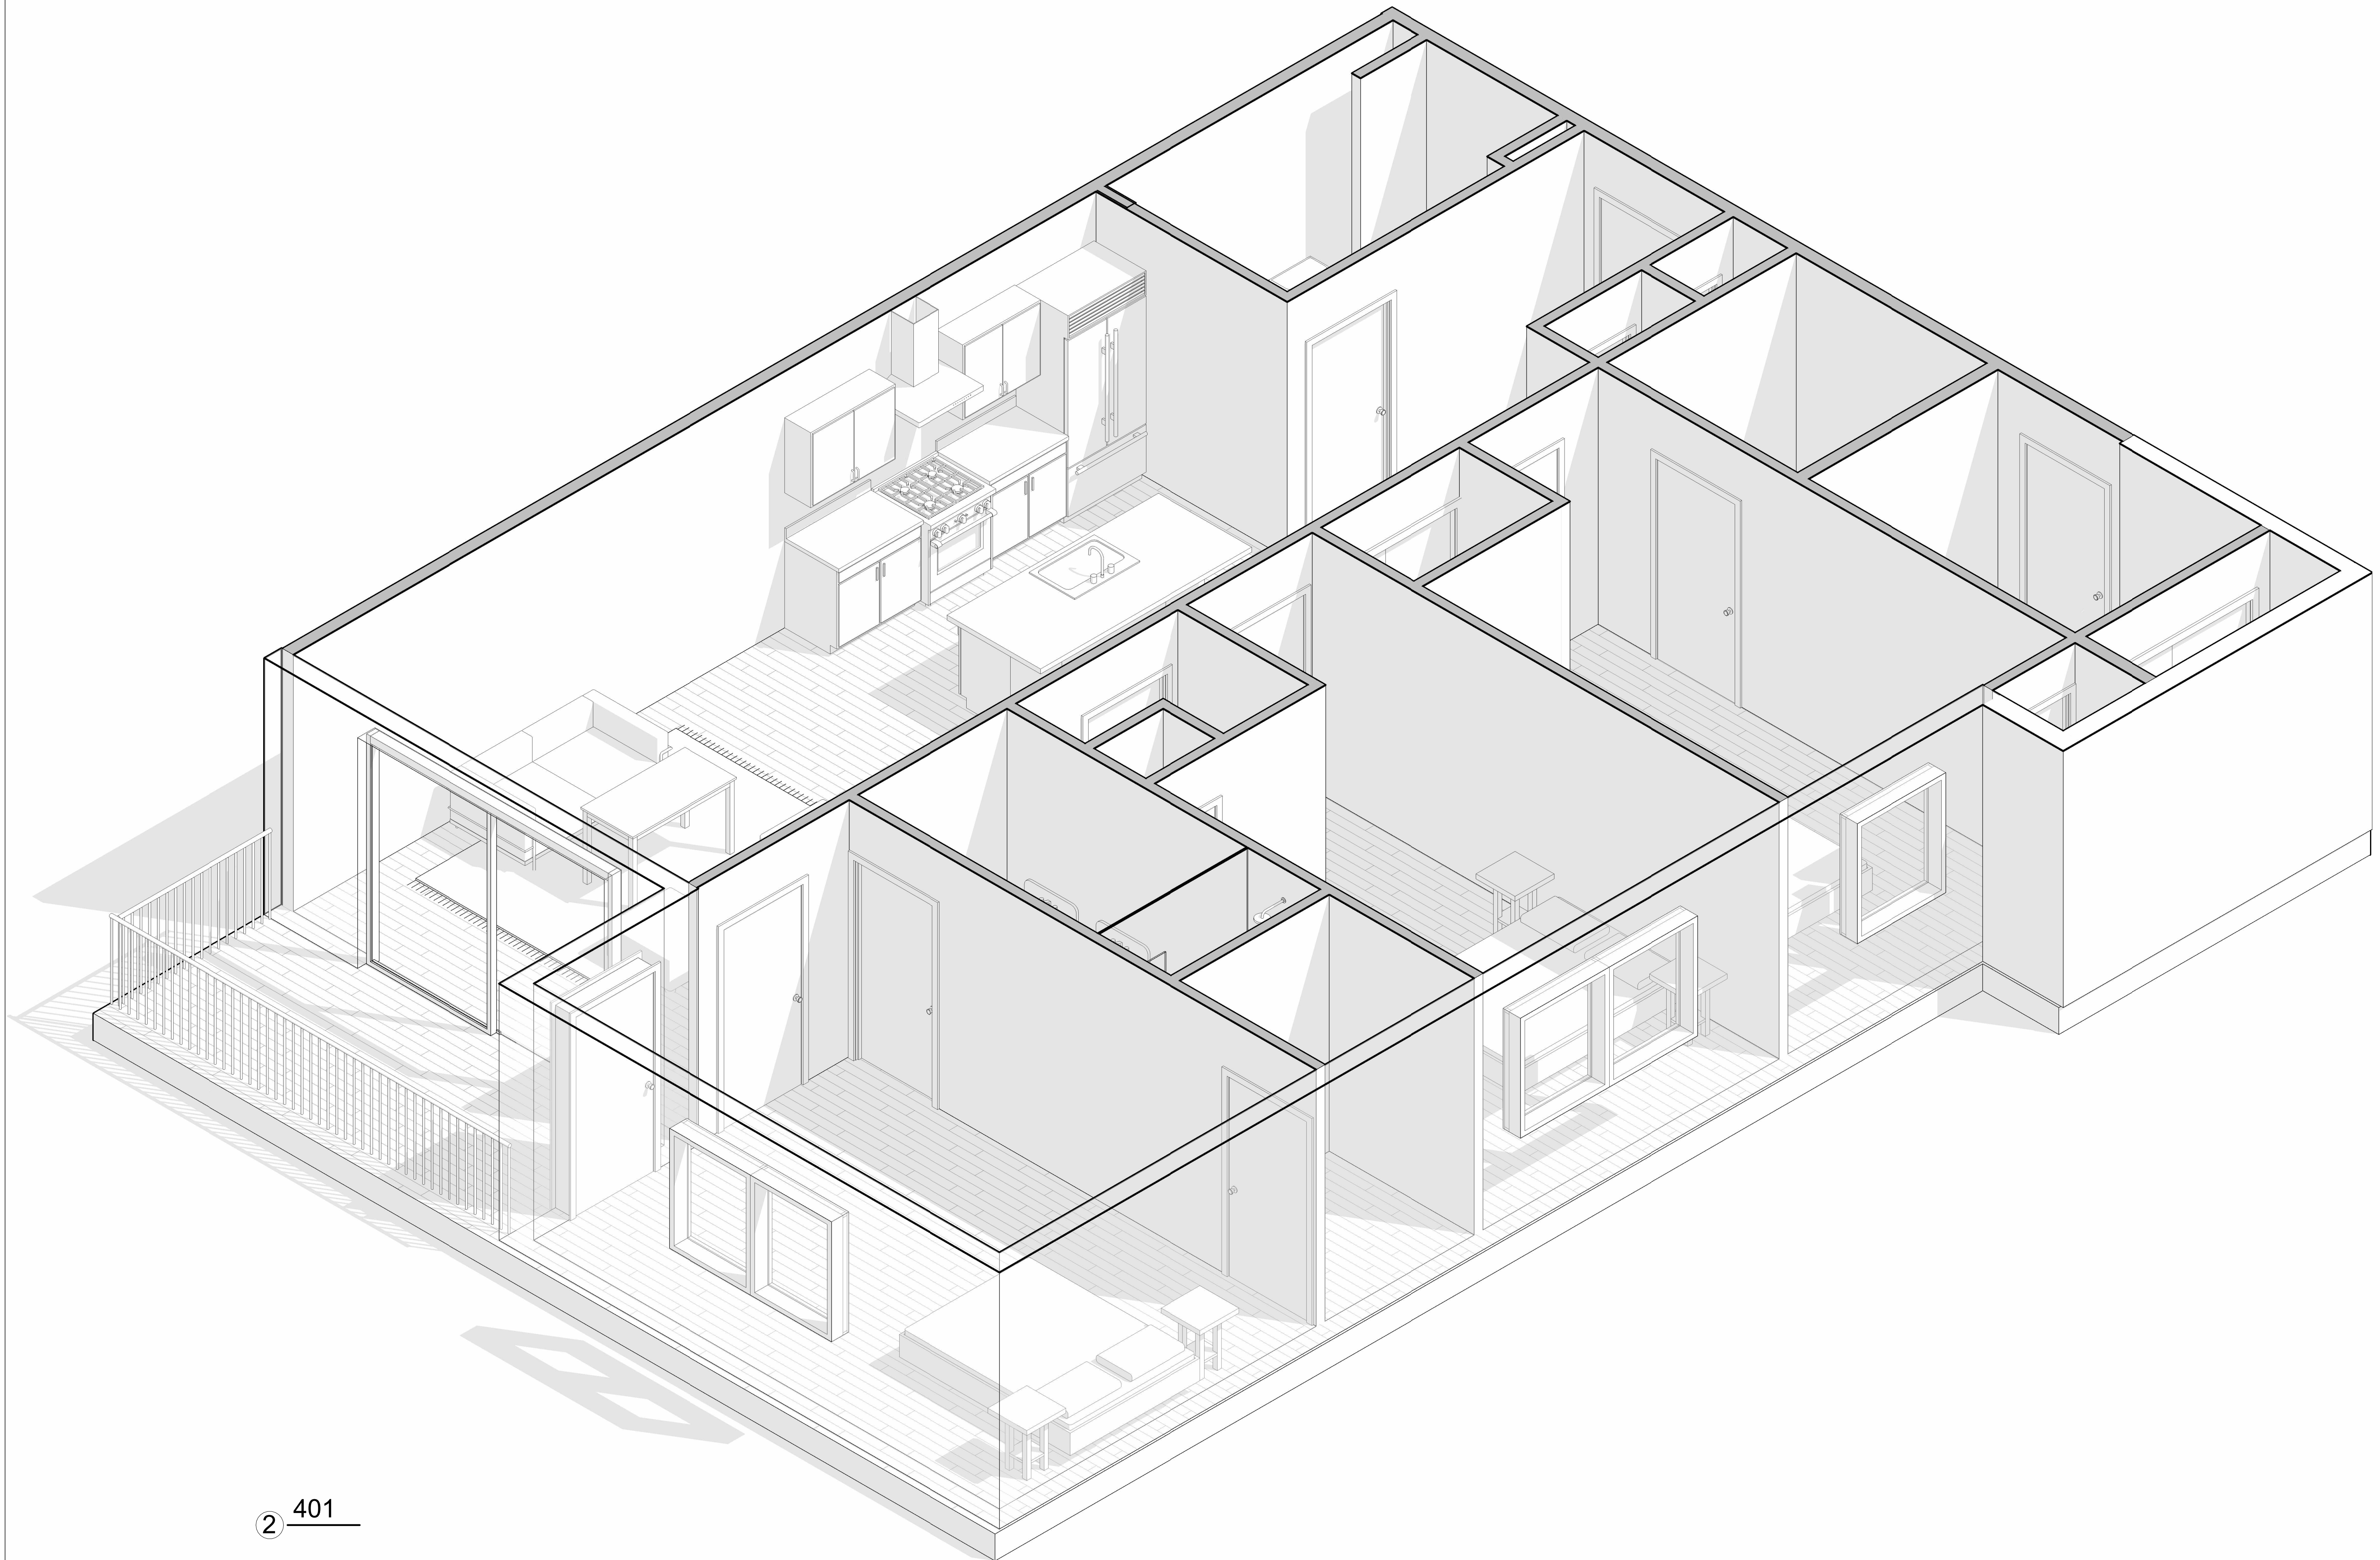

② 401

Project number -

Date 02.04.2025

Drawn by ma

Scale

revisions:

# UNITS

## UNIT 1 - 3D

Project number -

Date 02.04.2025

Drawn by ma

Scale

# A101B

Scale



① 401 2

revisions:

**UNITS**


UNIT 1 - 3D

Project number -  
Date 02.04.2025  
Drawn by ma

**A101C**

Scale

2/7/2025 9:56:07 AM

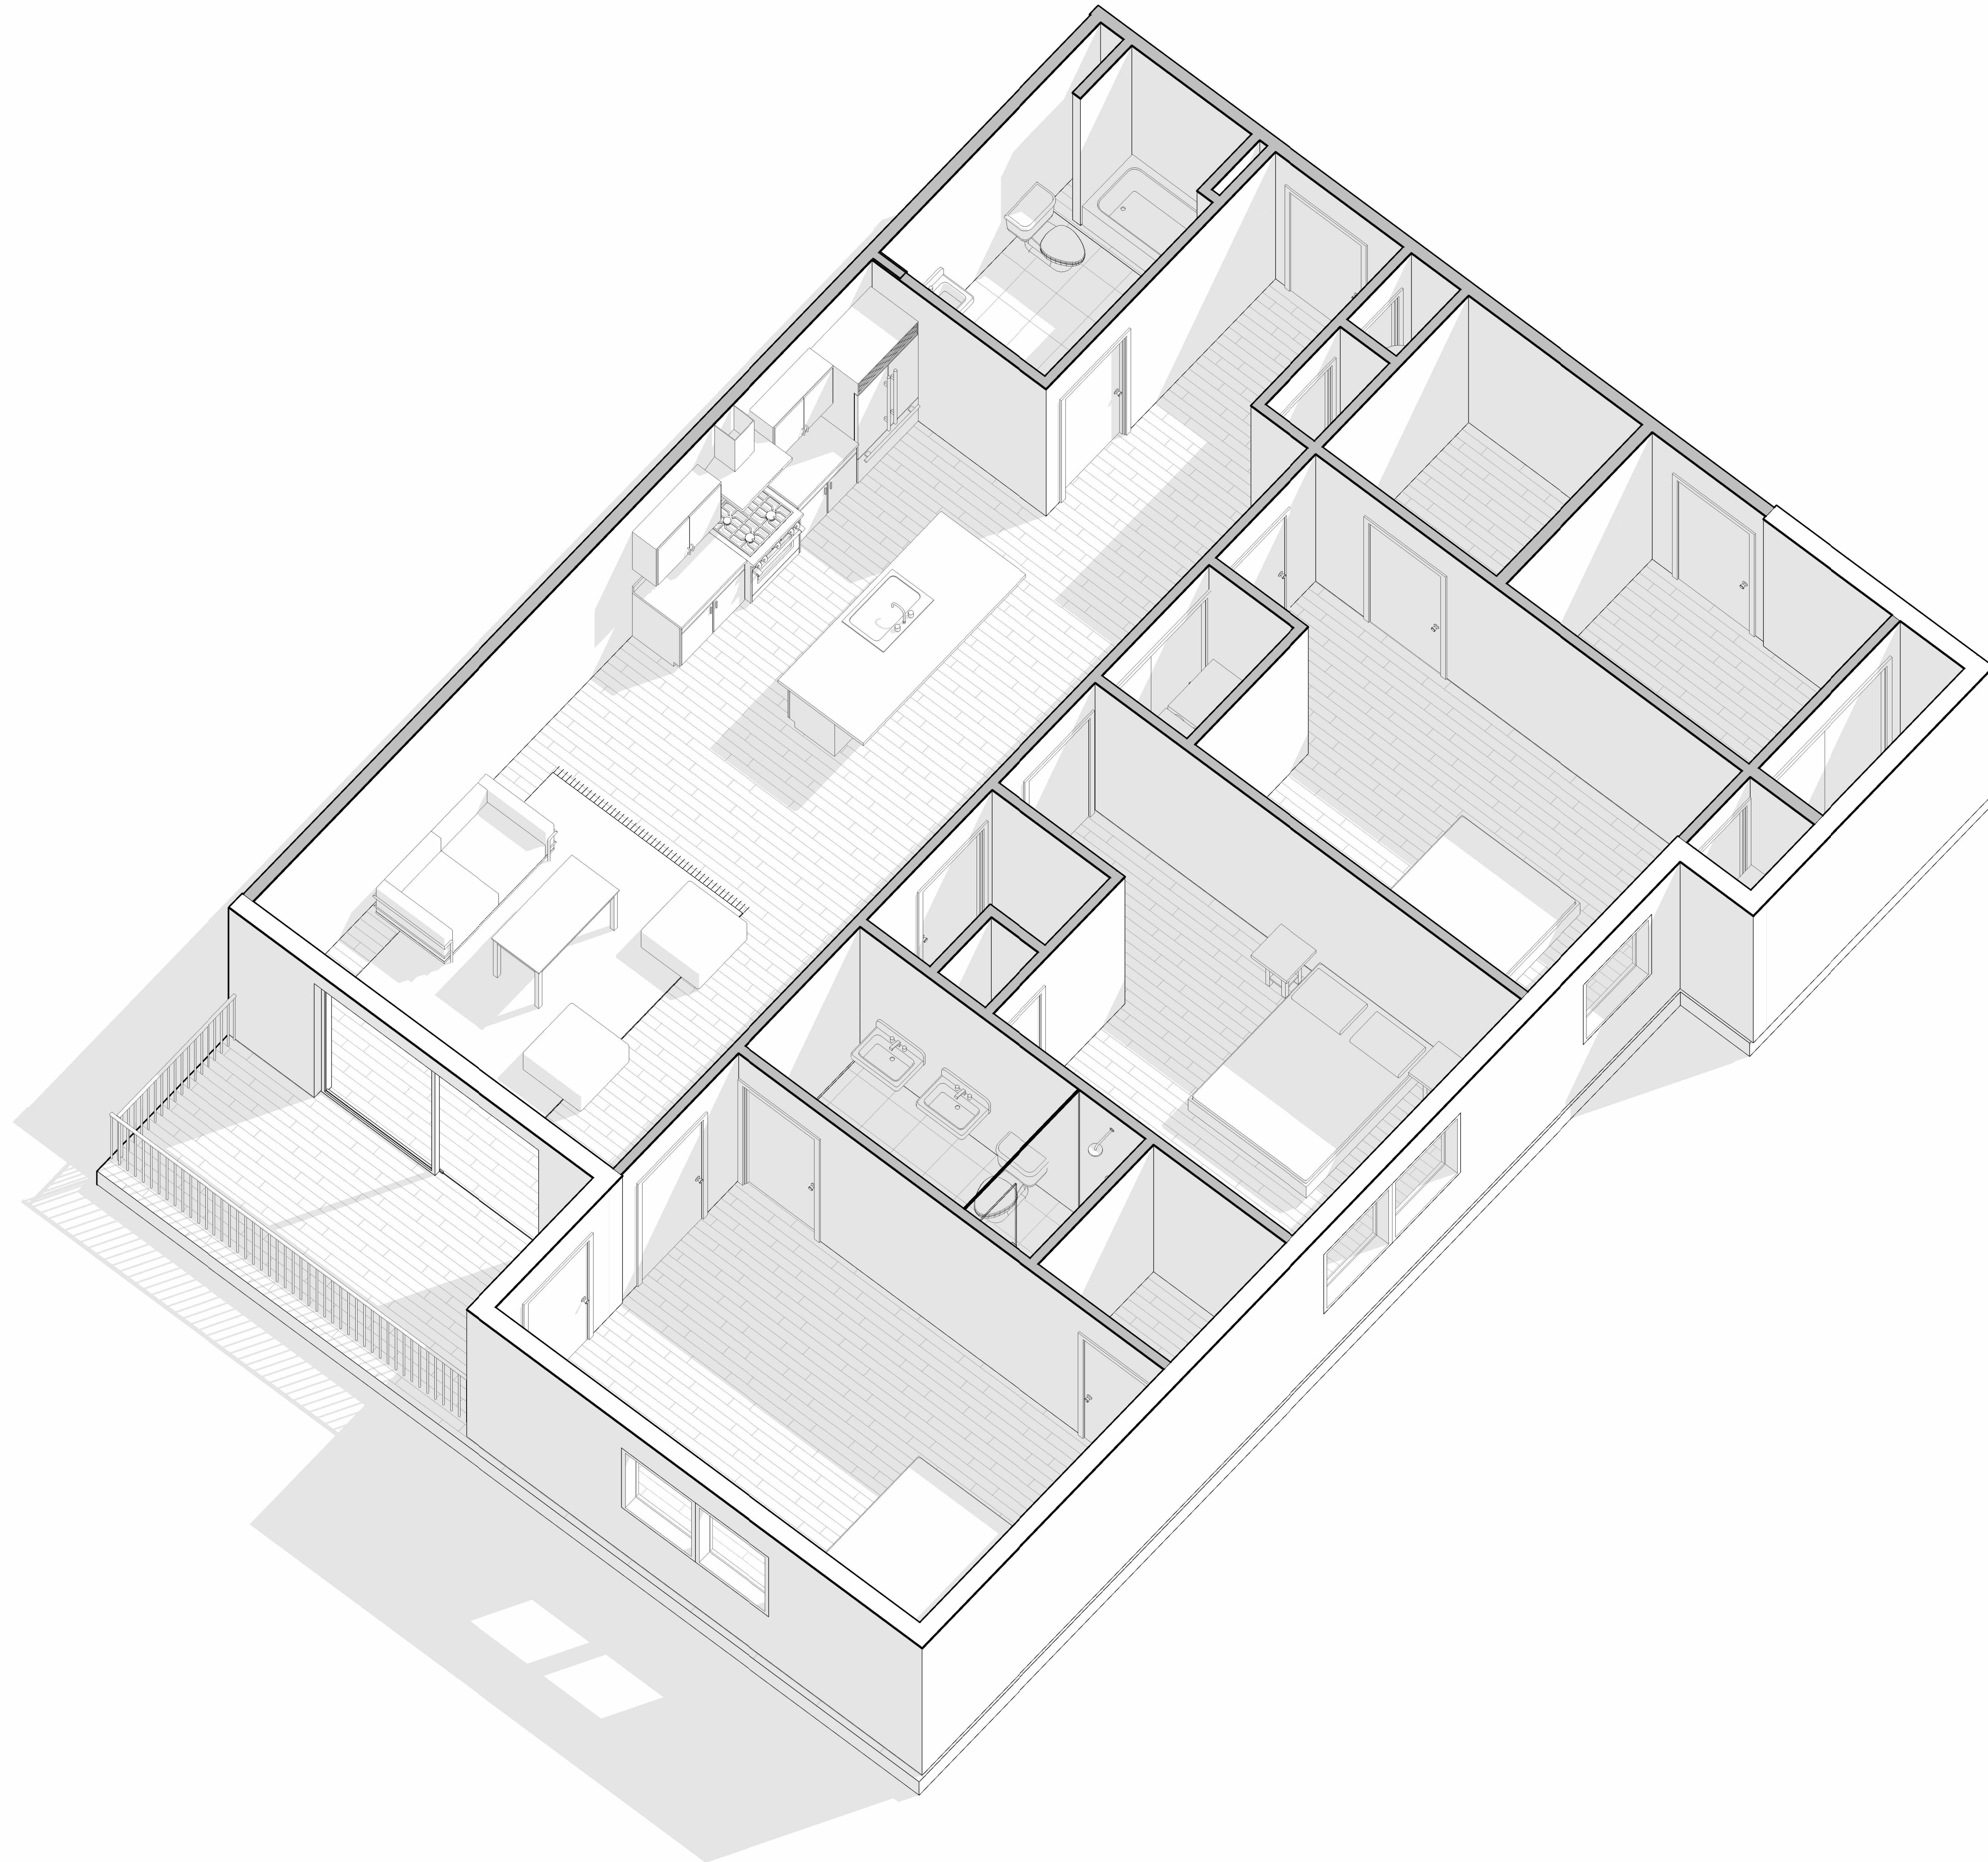

revisions:

NO.	DESCRIPTION	DATE

# UNITS

UNIT 1 - 3D

Project number -

Date 02.04.2025

Drawn by ma

A101D

Scale