

① UNIT 2  
3/8" = 1'-0"

Unit	Bed / Bath	interior sqft	deck sqft	total sqft
2	2+ BR / 2 BA	1,460	135	1,595

UNITS

UNITS

UNITS

revisions:


UNITS


UNIT 2 - Floor Plan

Project number -  
Date 02.04.2025  
Drawn by ma

A102

Scale As indicated

2/7/2025 9:56:11 AM

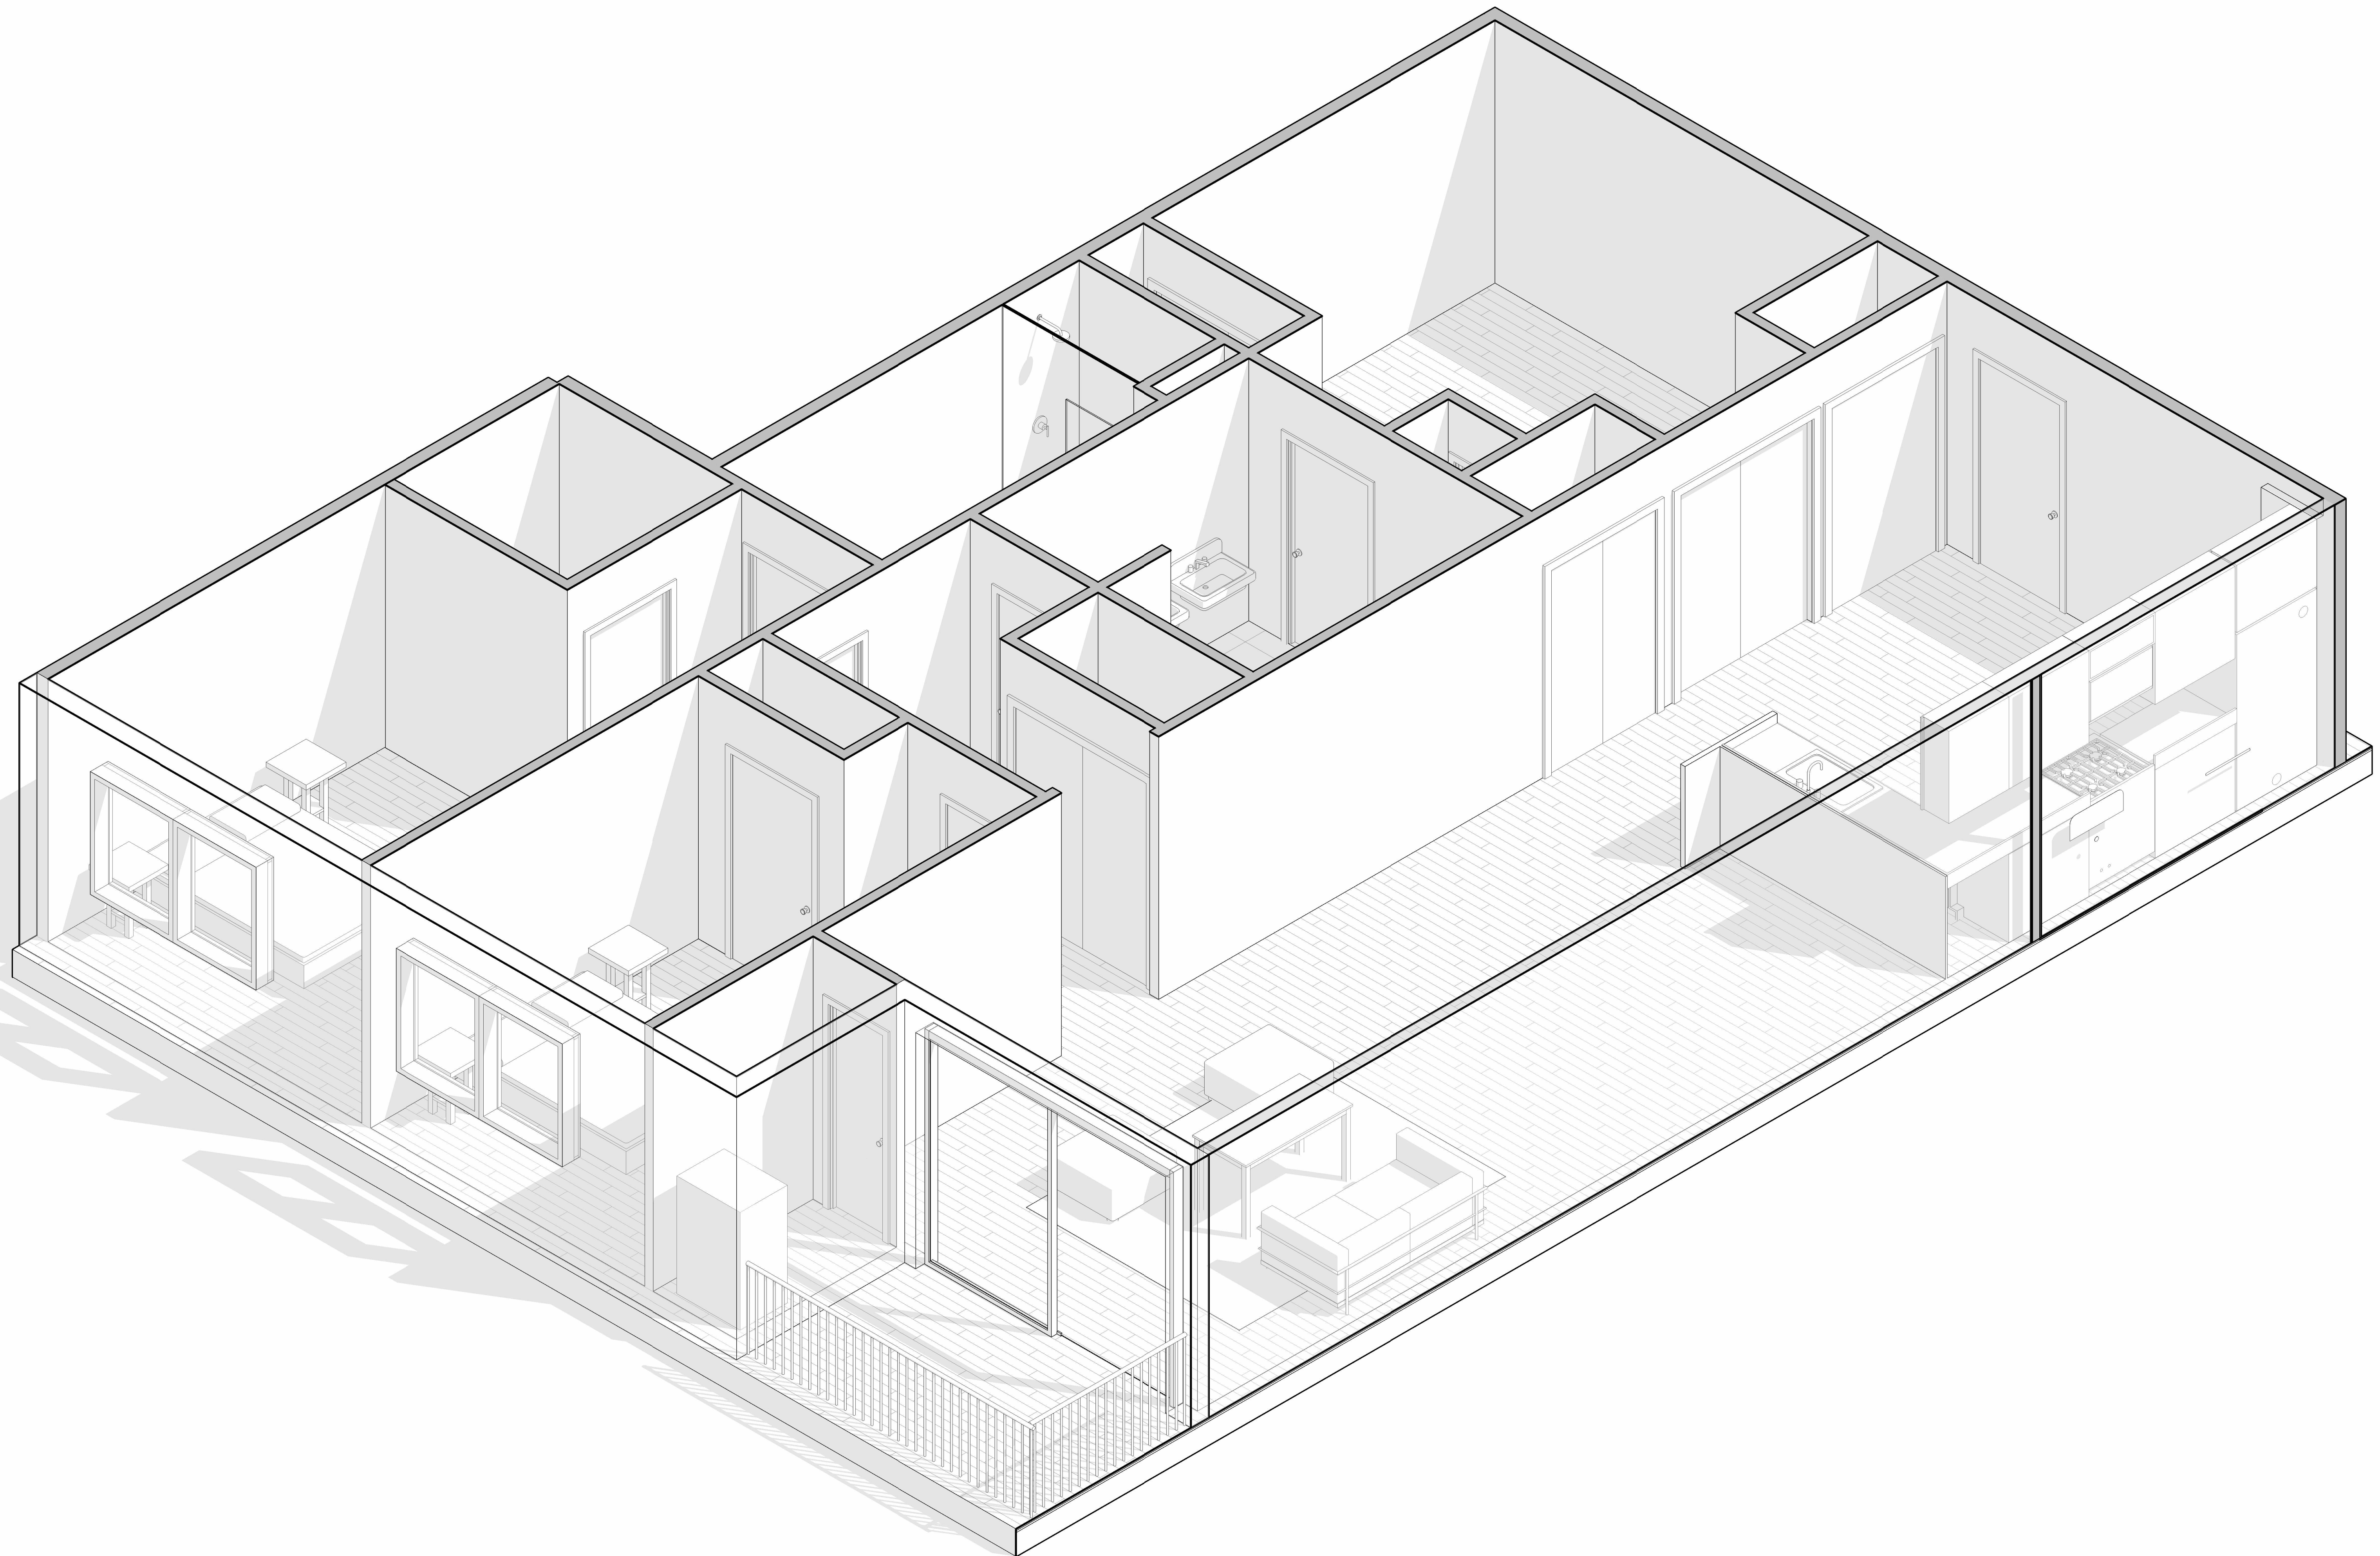


revisions:


# UNITS

UNIT 2 - 3D

Project number -  
Date 02.04.2025  
Drawn by ma

A102B  
Scale

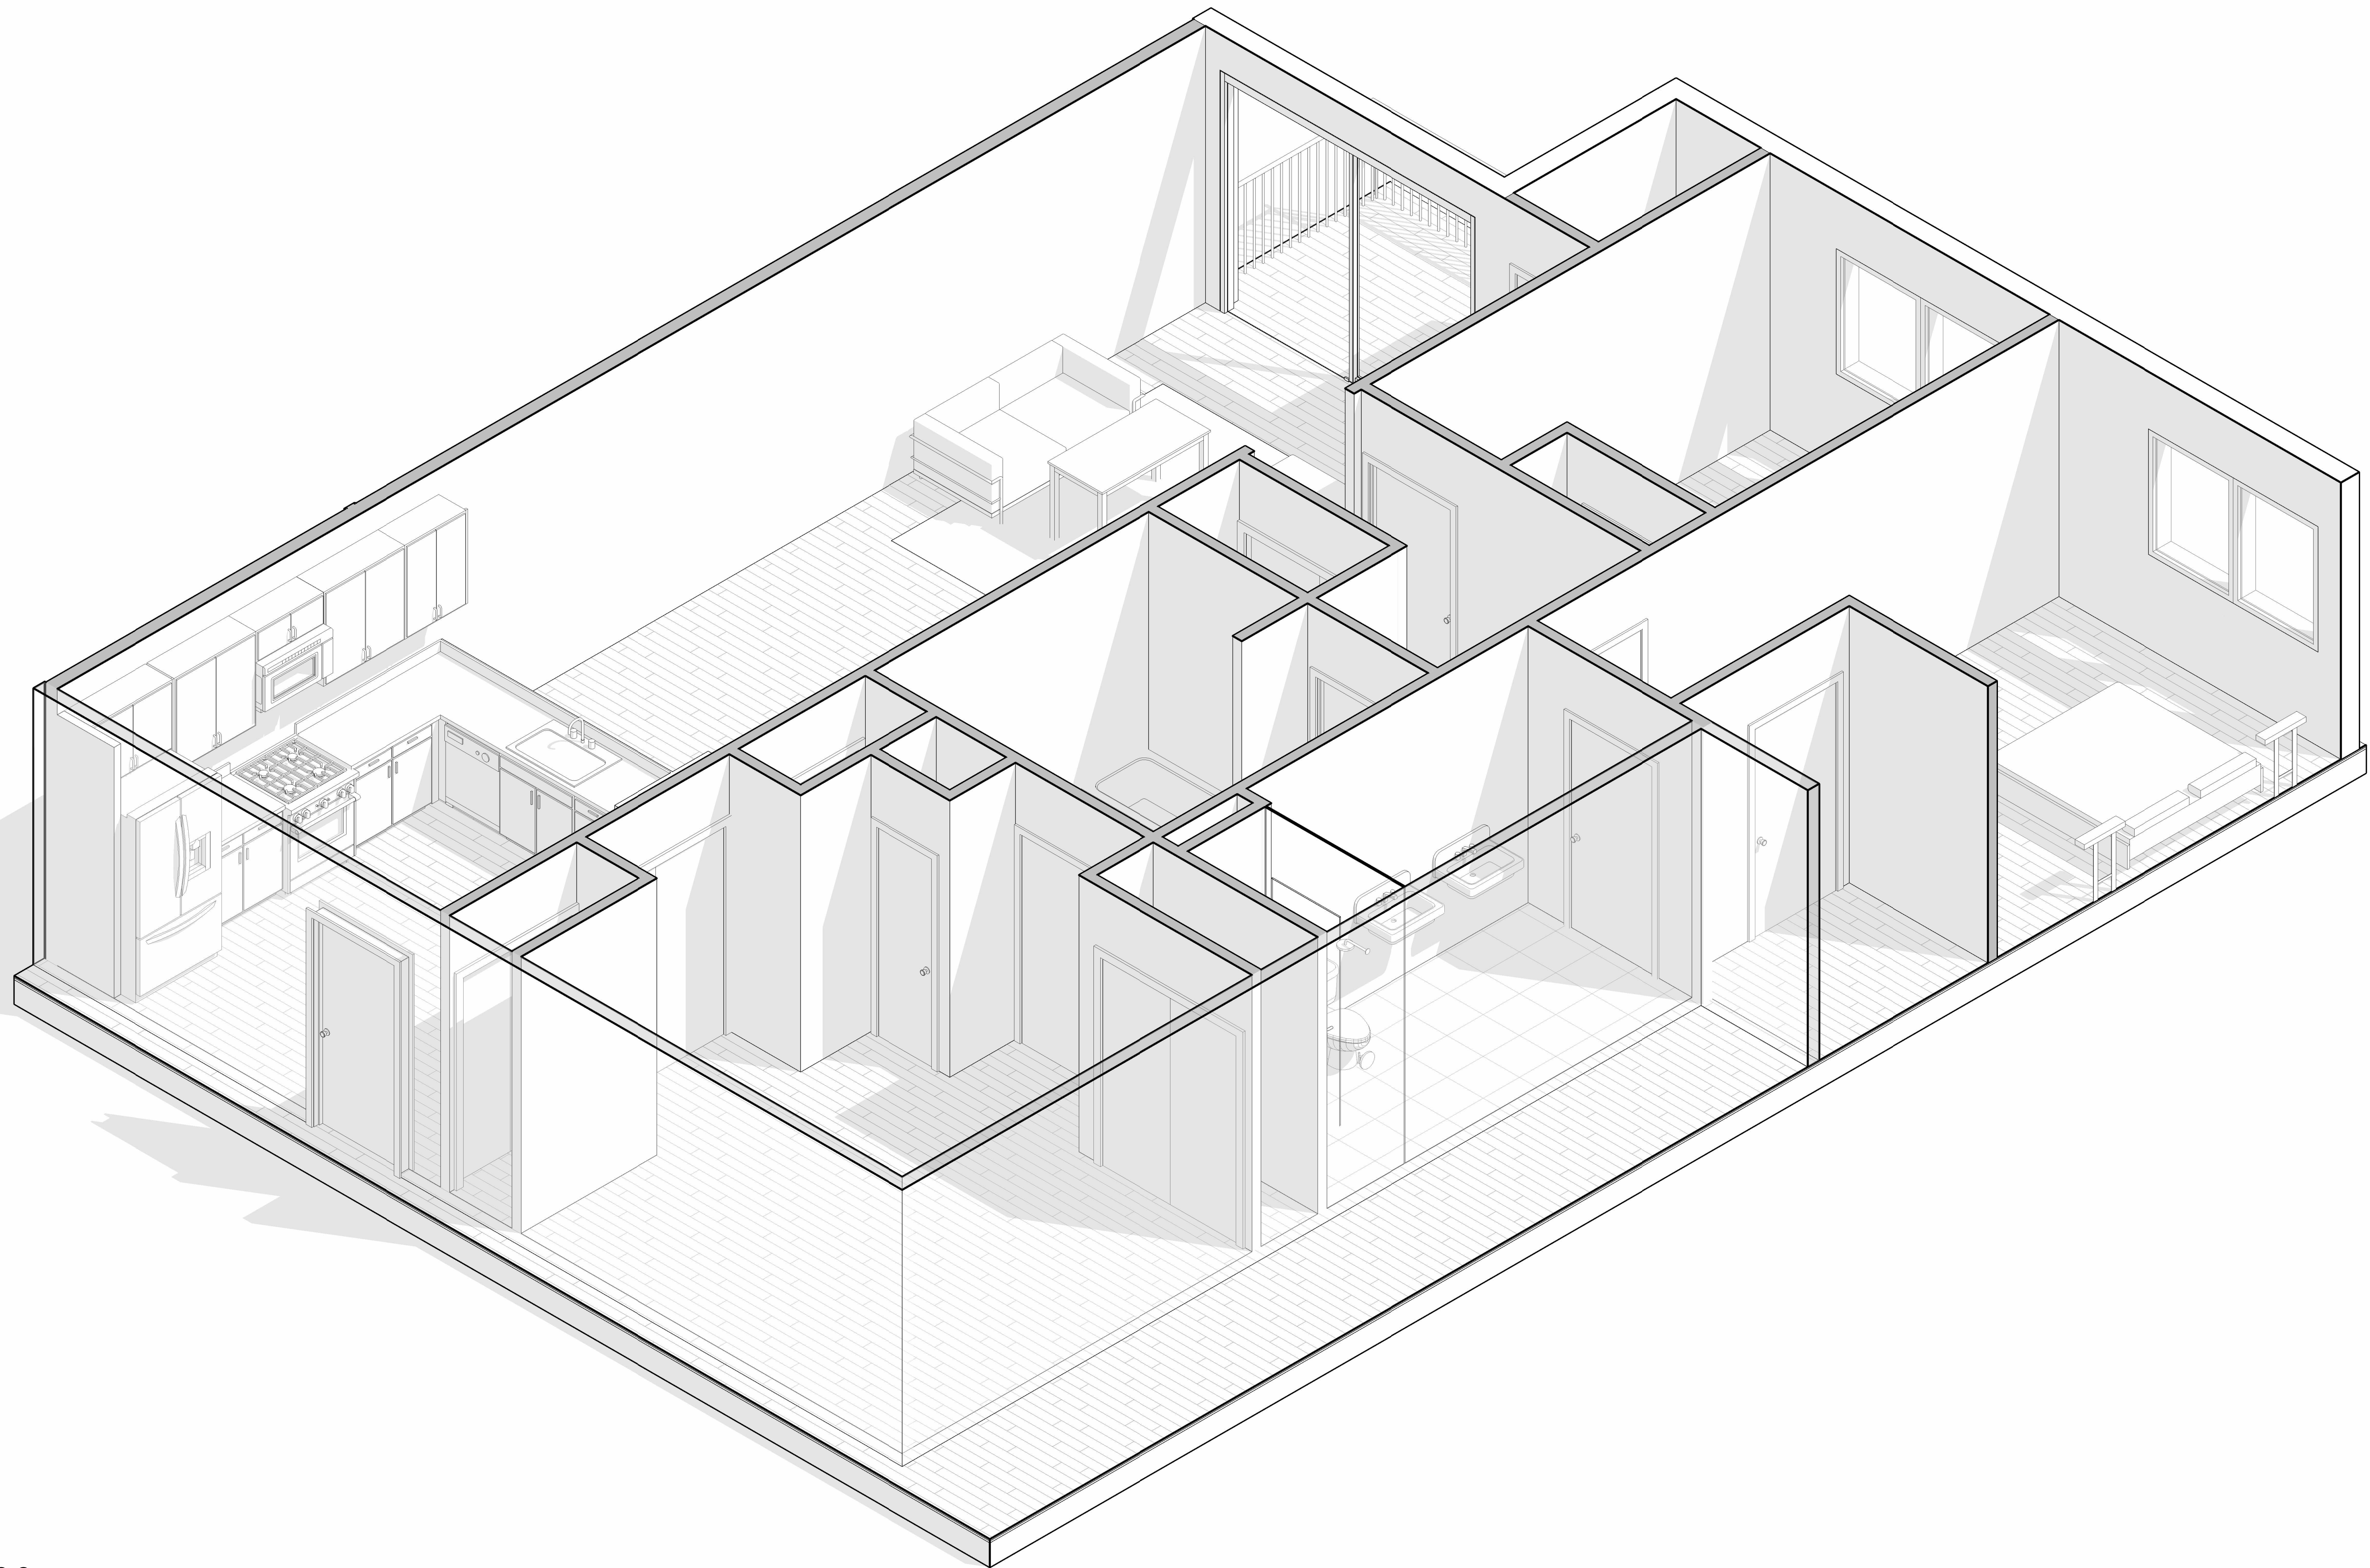

① 402 2


revisions:

**UNITS**

UNIT 2 - 3D

Project number -  
Date 02.04.2025  
Drawn by ma  
**A102C**  
Scale

2/7/2025 9:56:18 AM

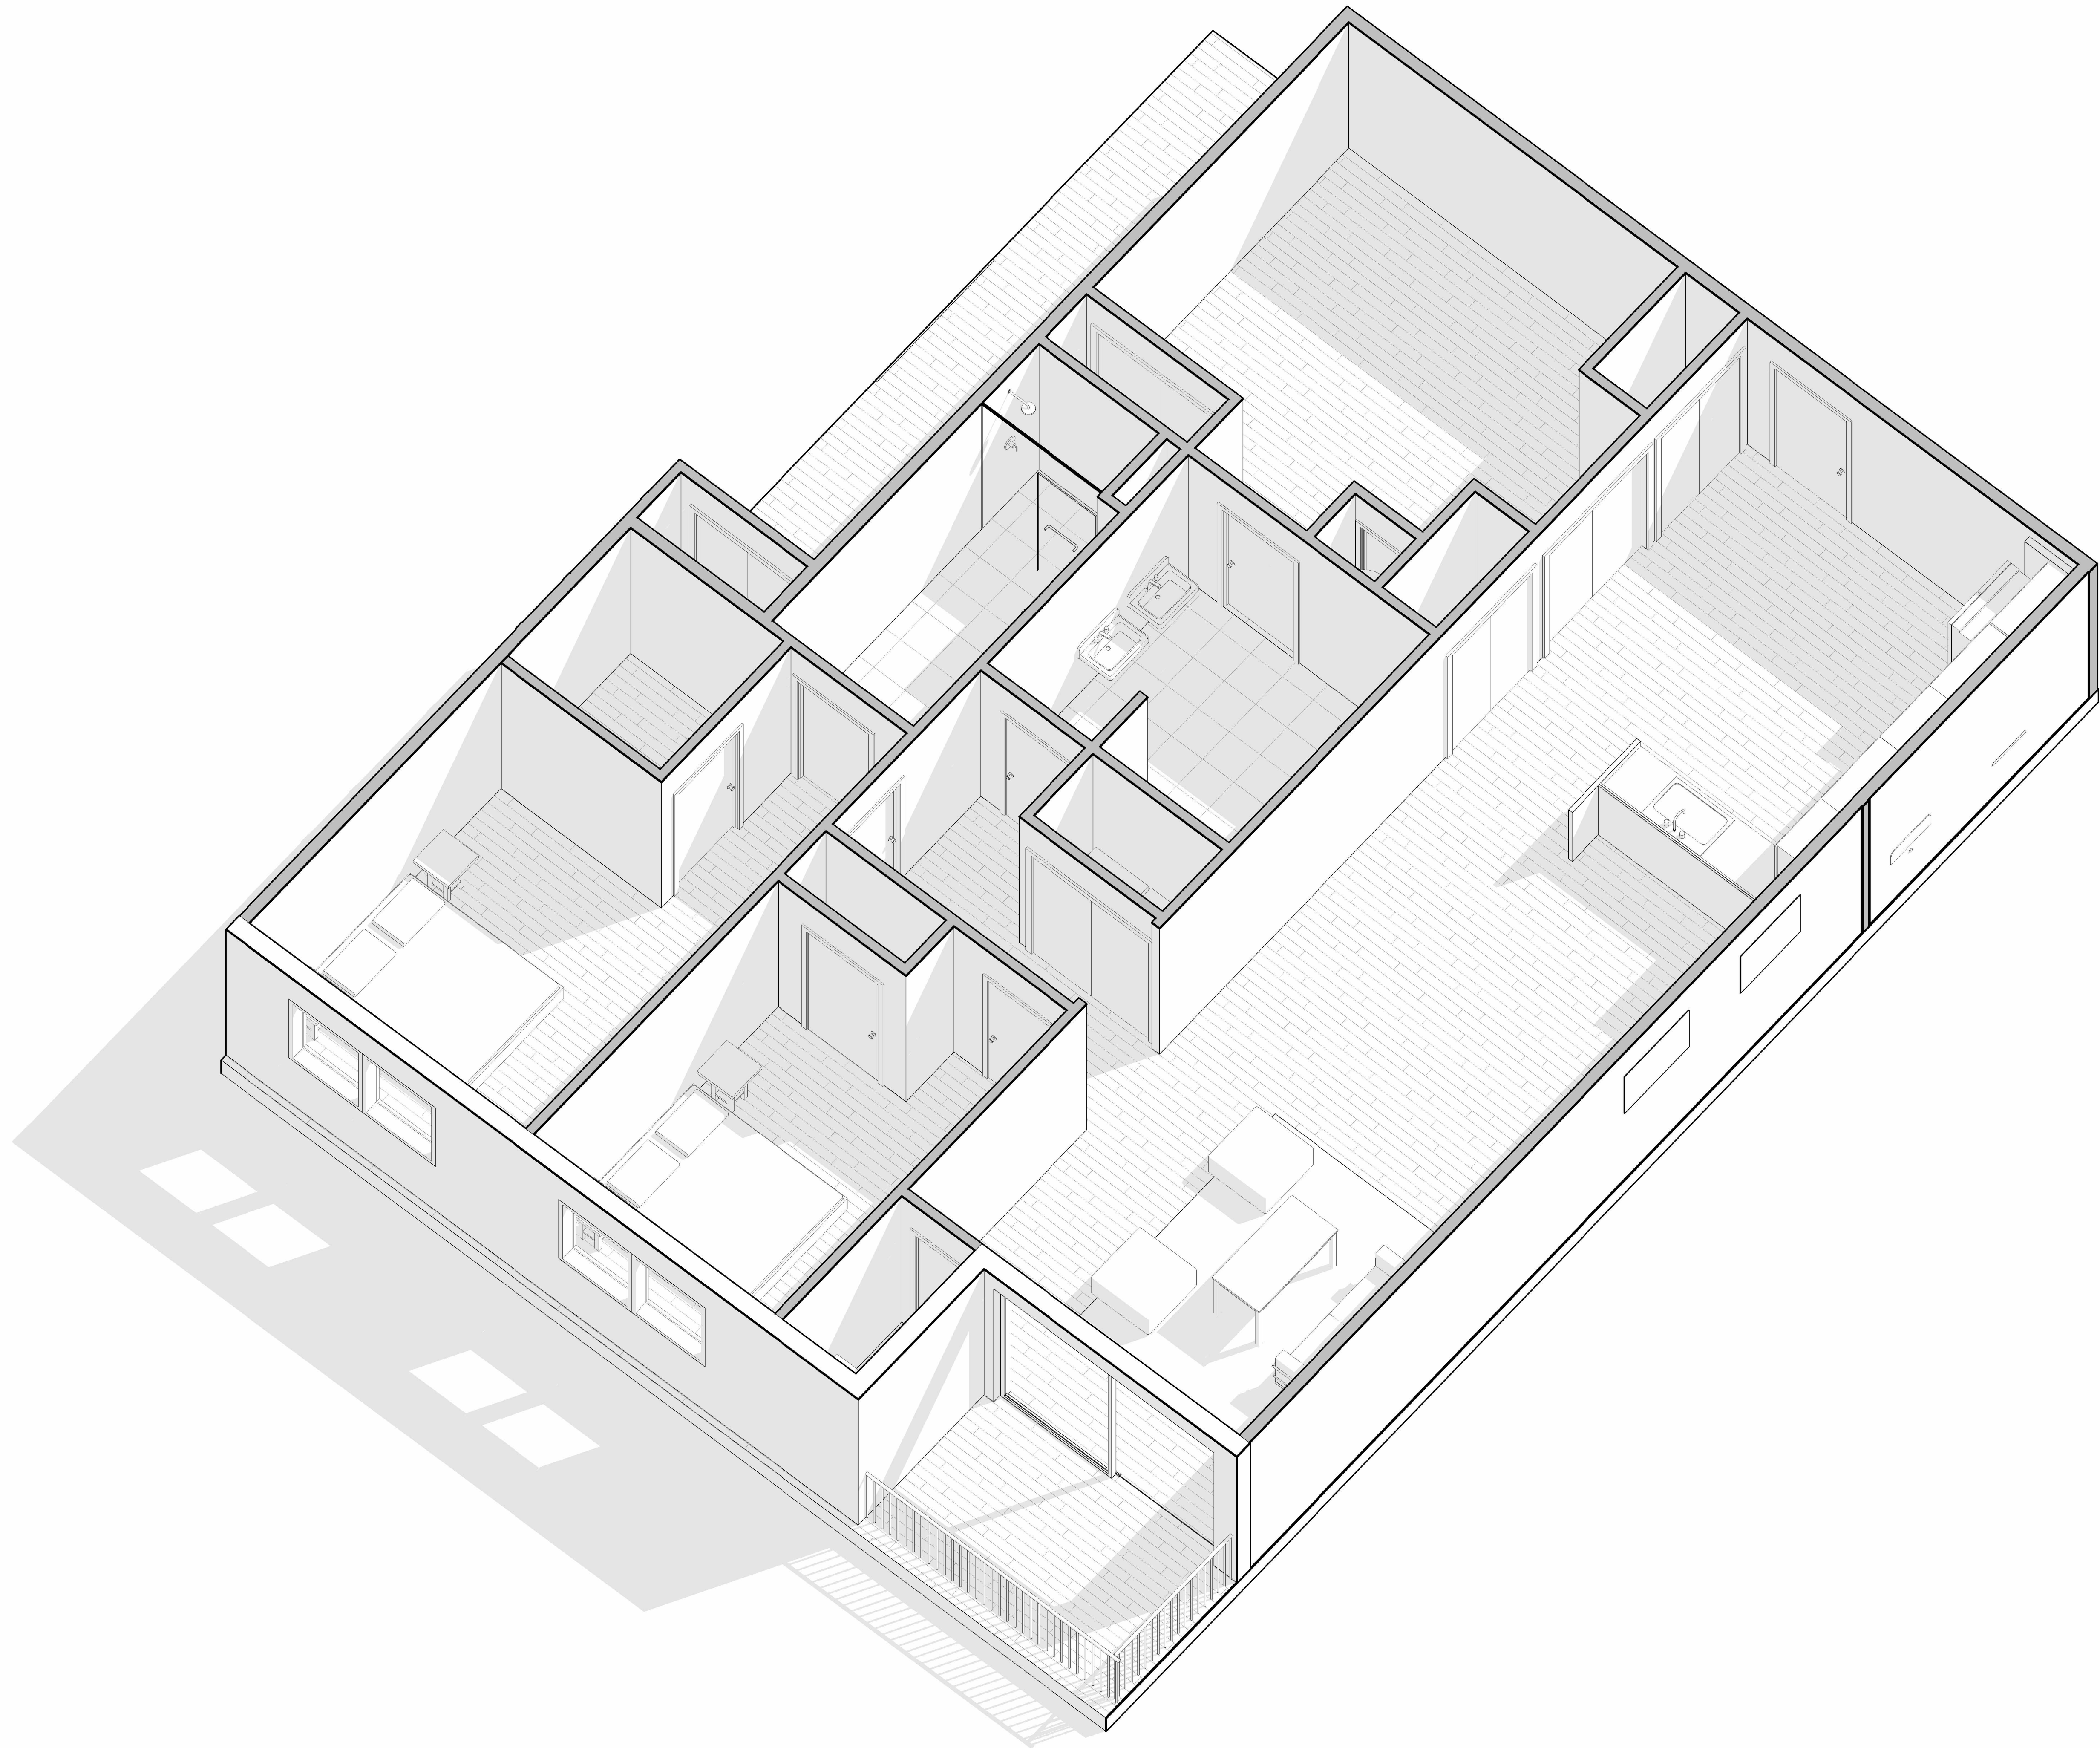

revisions:

UNIT 2 - 3D

UNIT 2 - 3D

Project number -  
Date 02.04.2025  
Drawn by ma

A102D  
Scale