

① UNIT 3
3/8" = 1'-0"

Unit	Bed / Bath	interior sqft	deck sqft	total sqft
3	3 BR / 2.5 BA	1,469	346	1,815

revisions:

UNITS

UNIT 3 - Floor Plan

Project number -
 Date 02.04.2025
 Drawn by ma

A103

Scale As indicated



Project number -

Date 02.04.2025

Drawn by ma

Scale

revisions:

no.	description

UNIT 3 - 3D

UNITS

A103B

Scale



① 403 2

revisions:


UNITS

UNIT 3 - 3D

Project number -
Date 02.04.2025
Drawn by ma

A103C
Scale

2/7/2025 9:56:29 AM

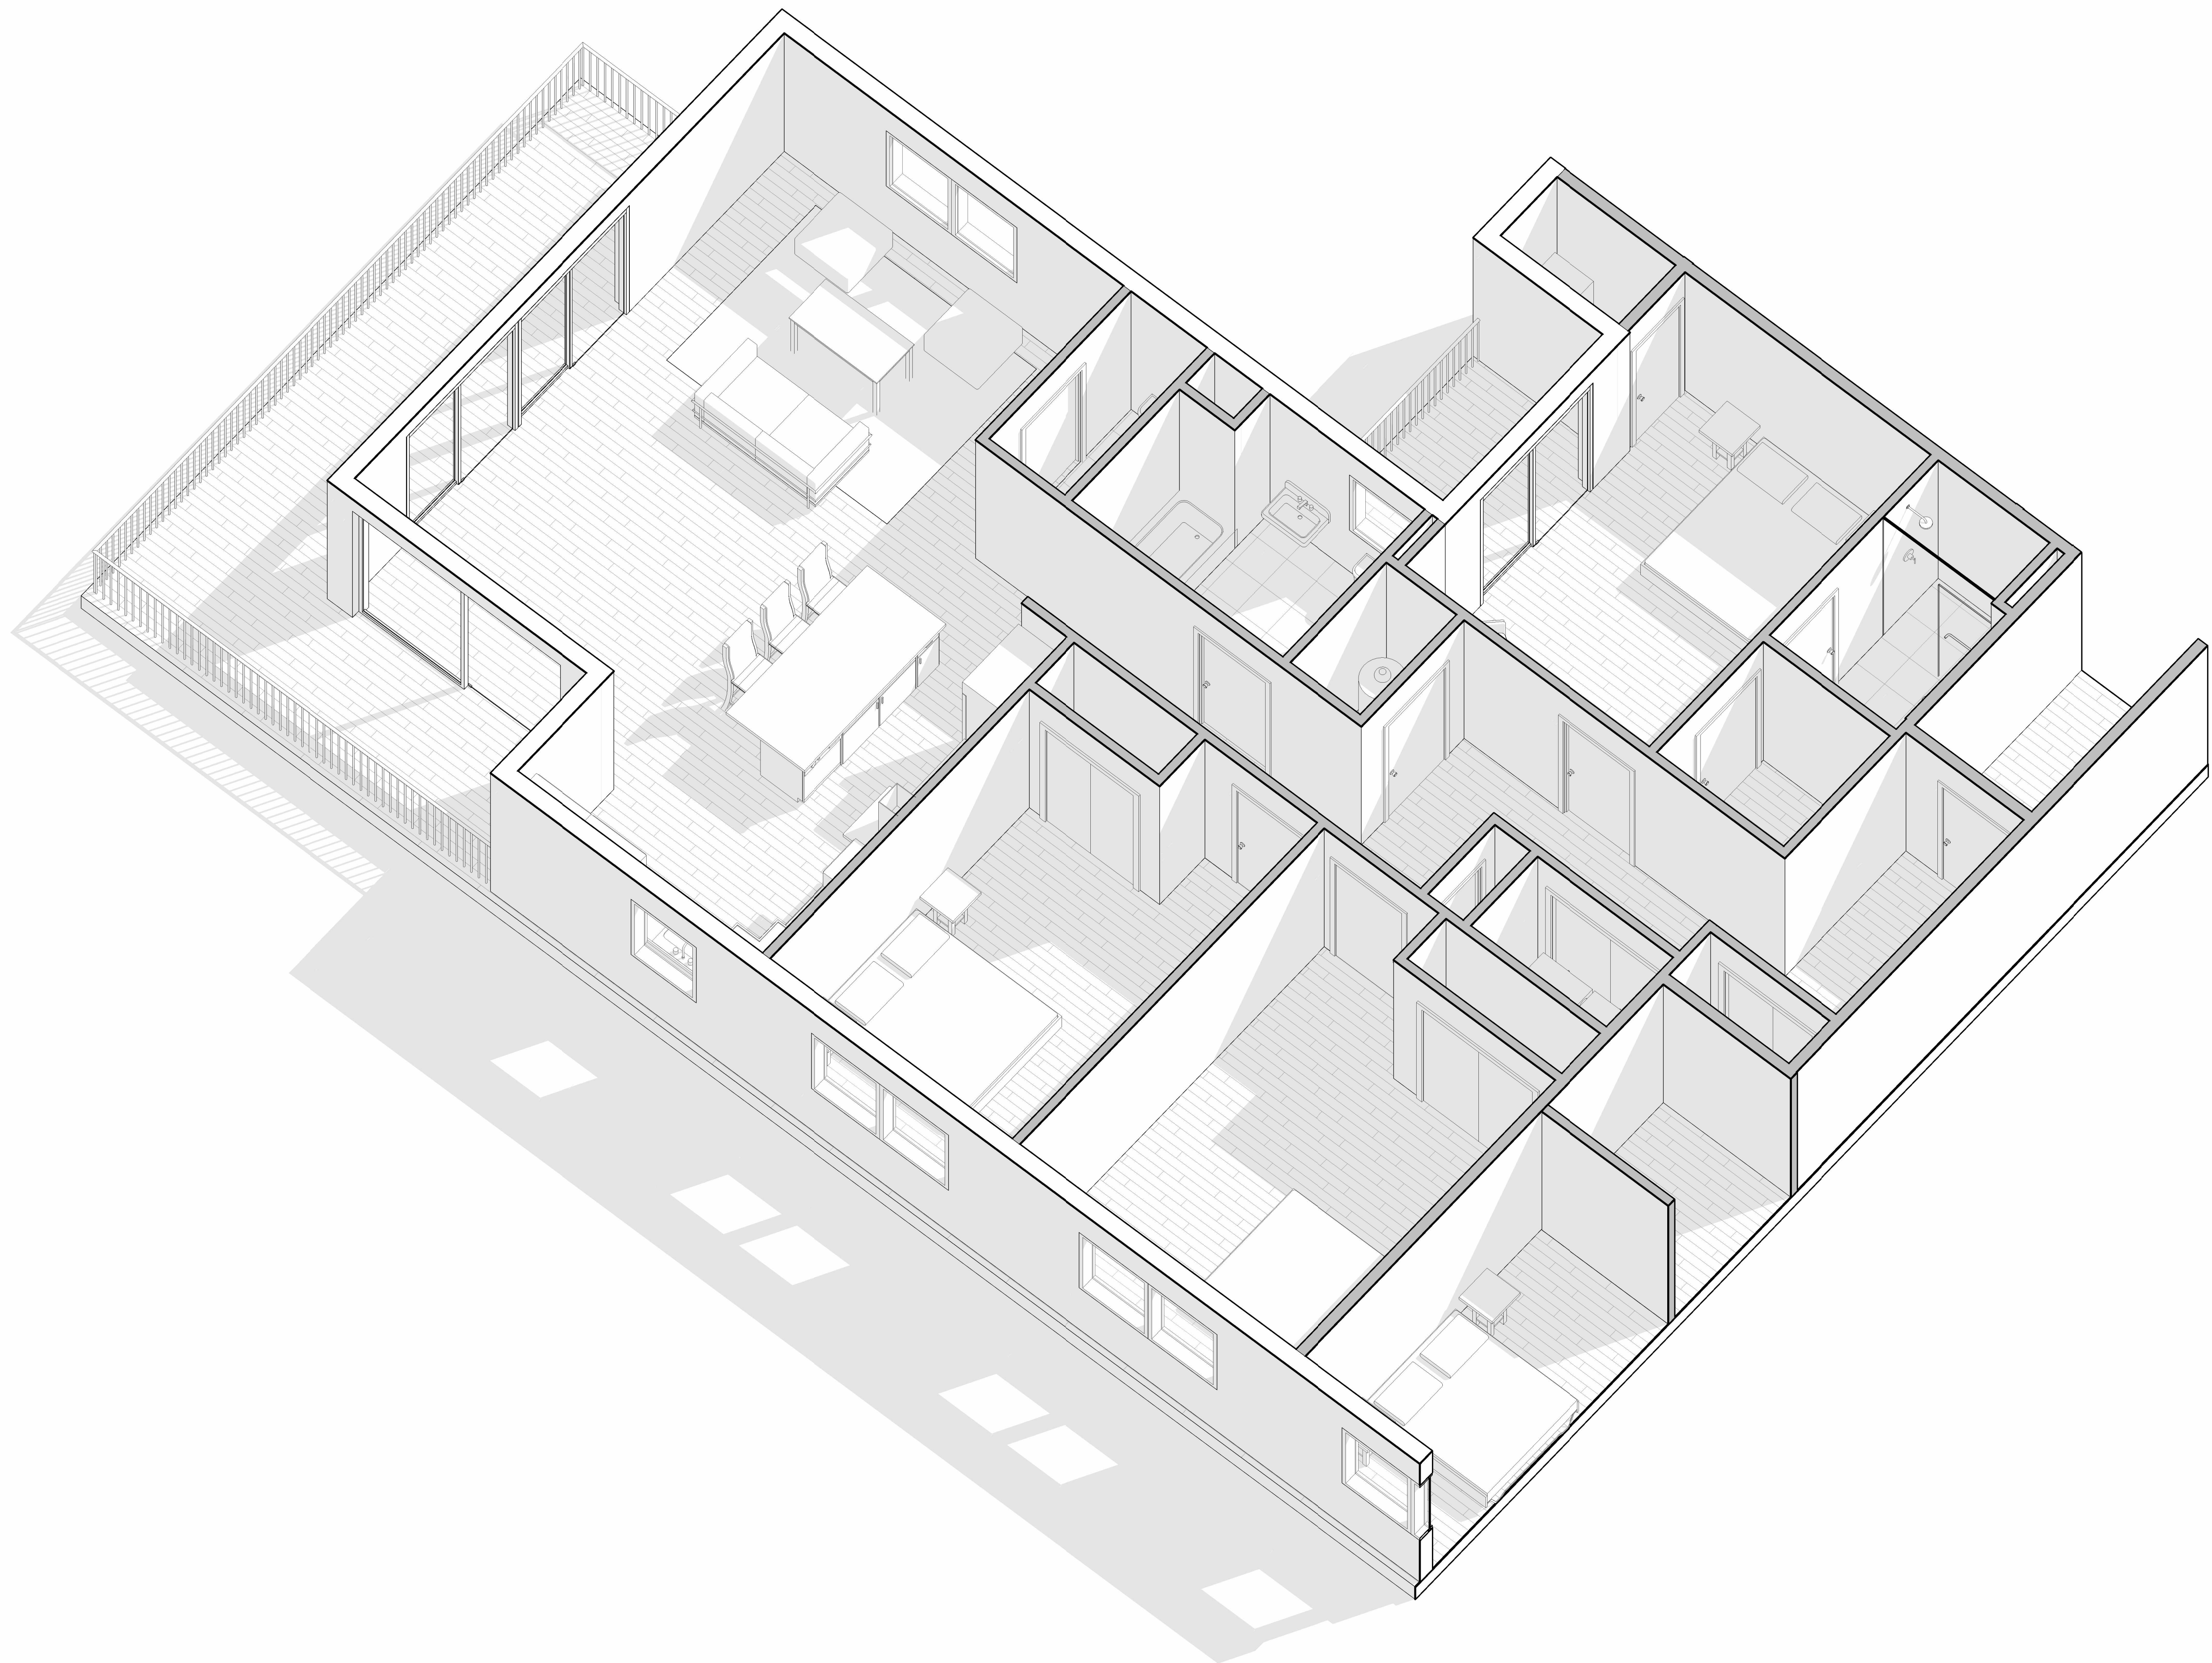

revisions:

UNITS

UNIT 3 - 3D

Project number -
Date 02.04.2025
Drawn by ma

A103D
Scale