


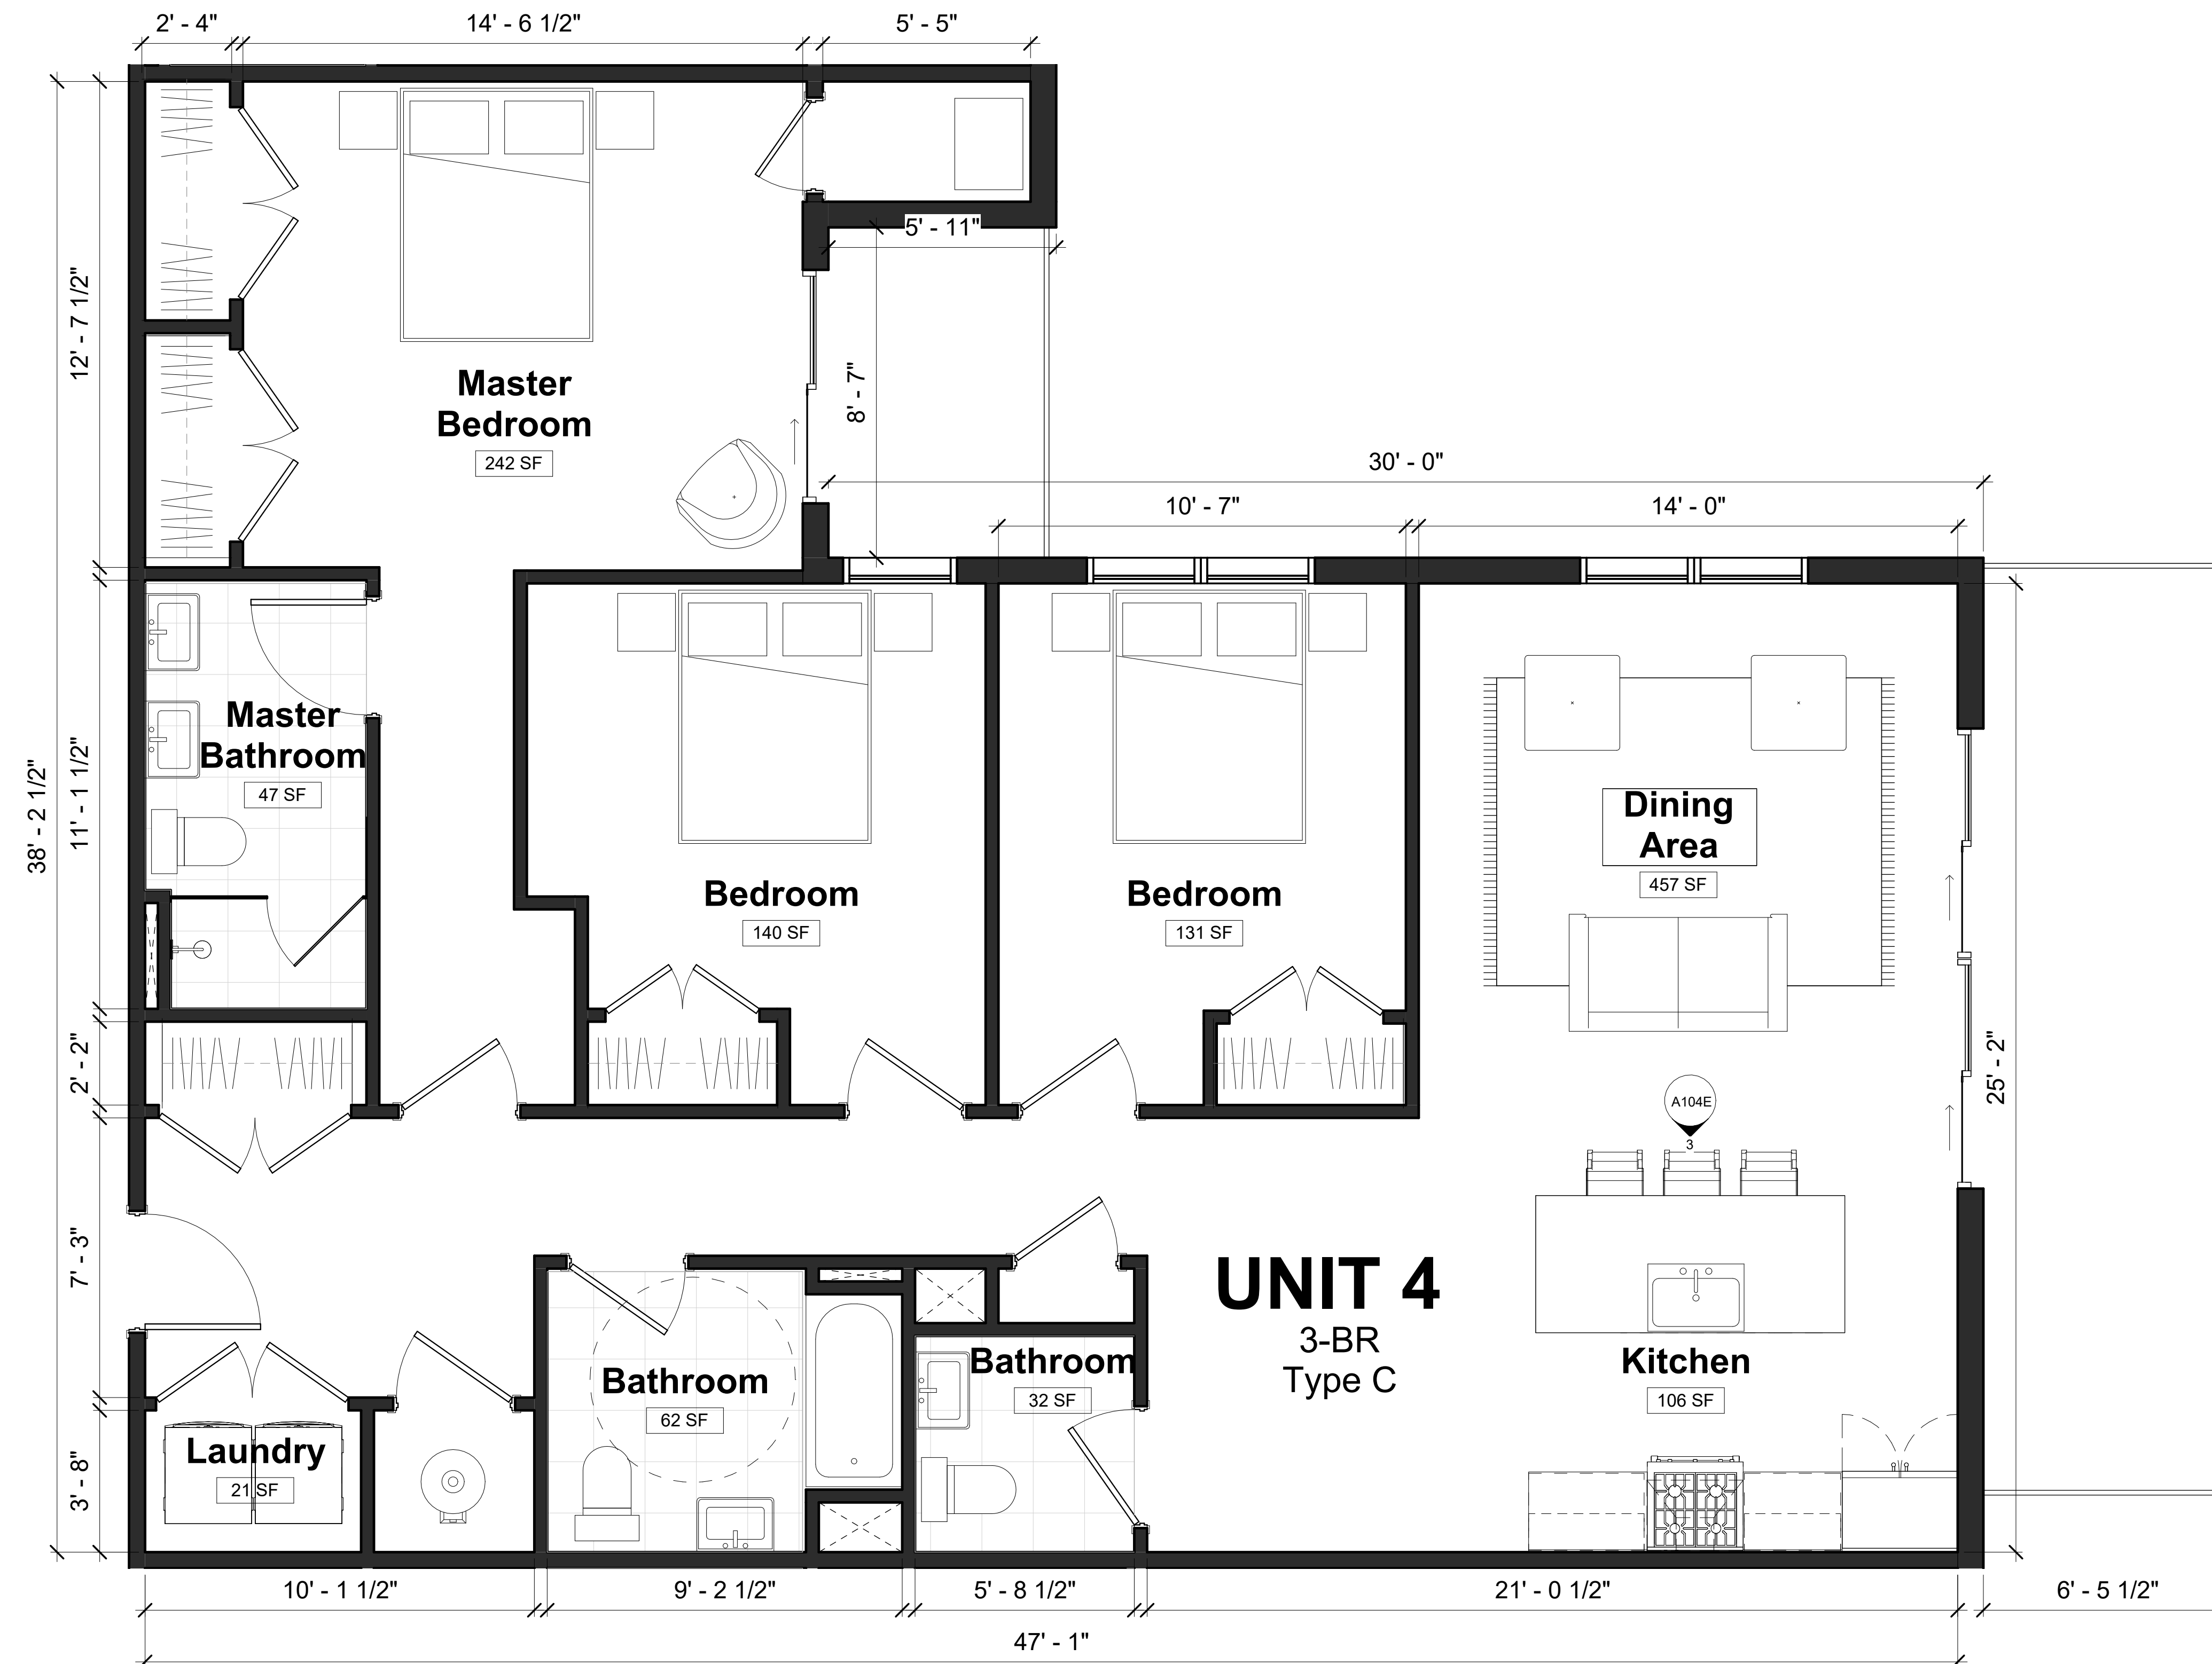

Unit	Bed / Bath	interior sqft	deck sqft	total sqft
4	3 BR / 2.5 BA	1 383	217	1 600

1 UNIT 4
3/8" = 1'-0"

UNITS


UNIT 4 - Floor Plan

Project number	-
Date	02.04.2025
Drawn by	ma

A104


Scale	As indicated
-------	--------------

2/7/2025 9:56:33 AM

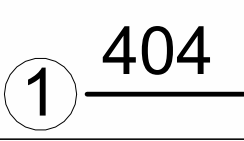


UNIT 4 - 3D

2/7/2025 9:56:37 AM

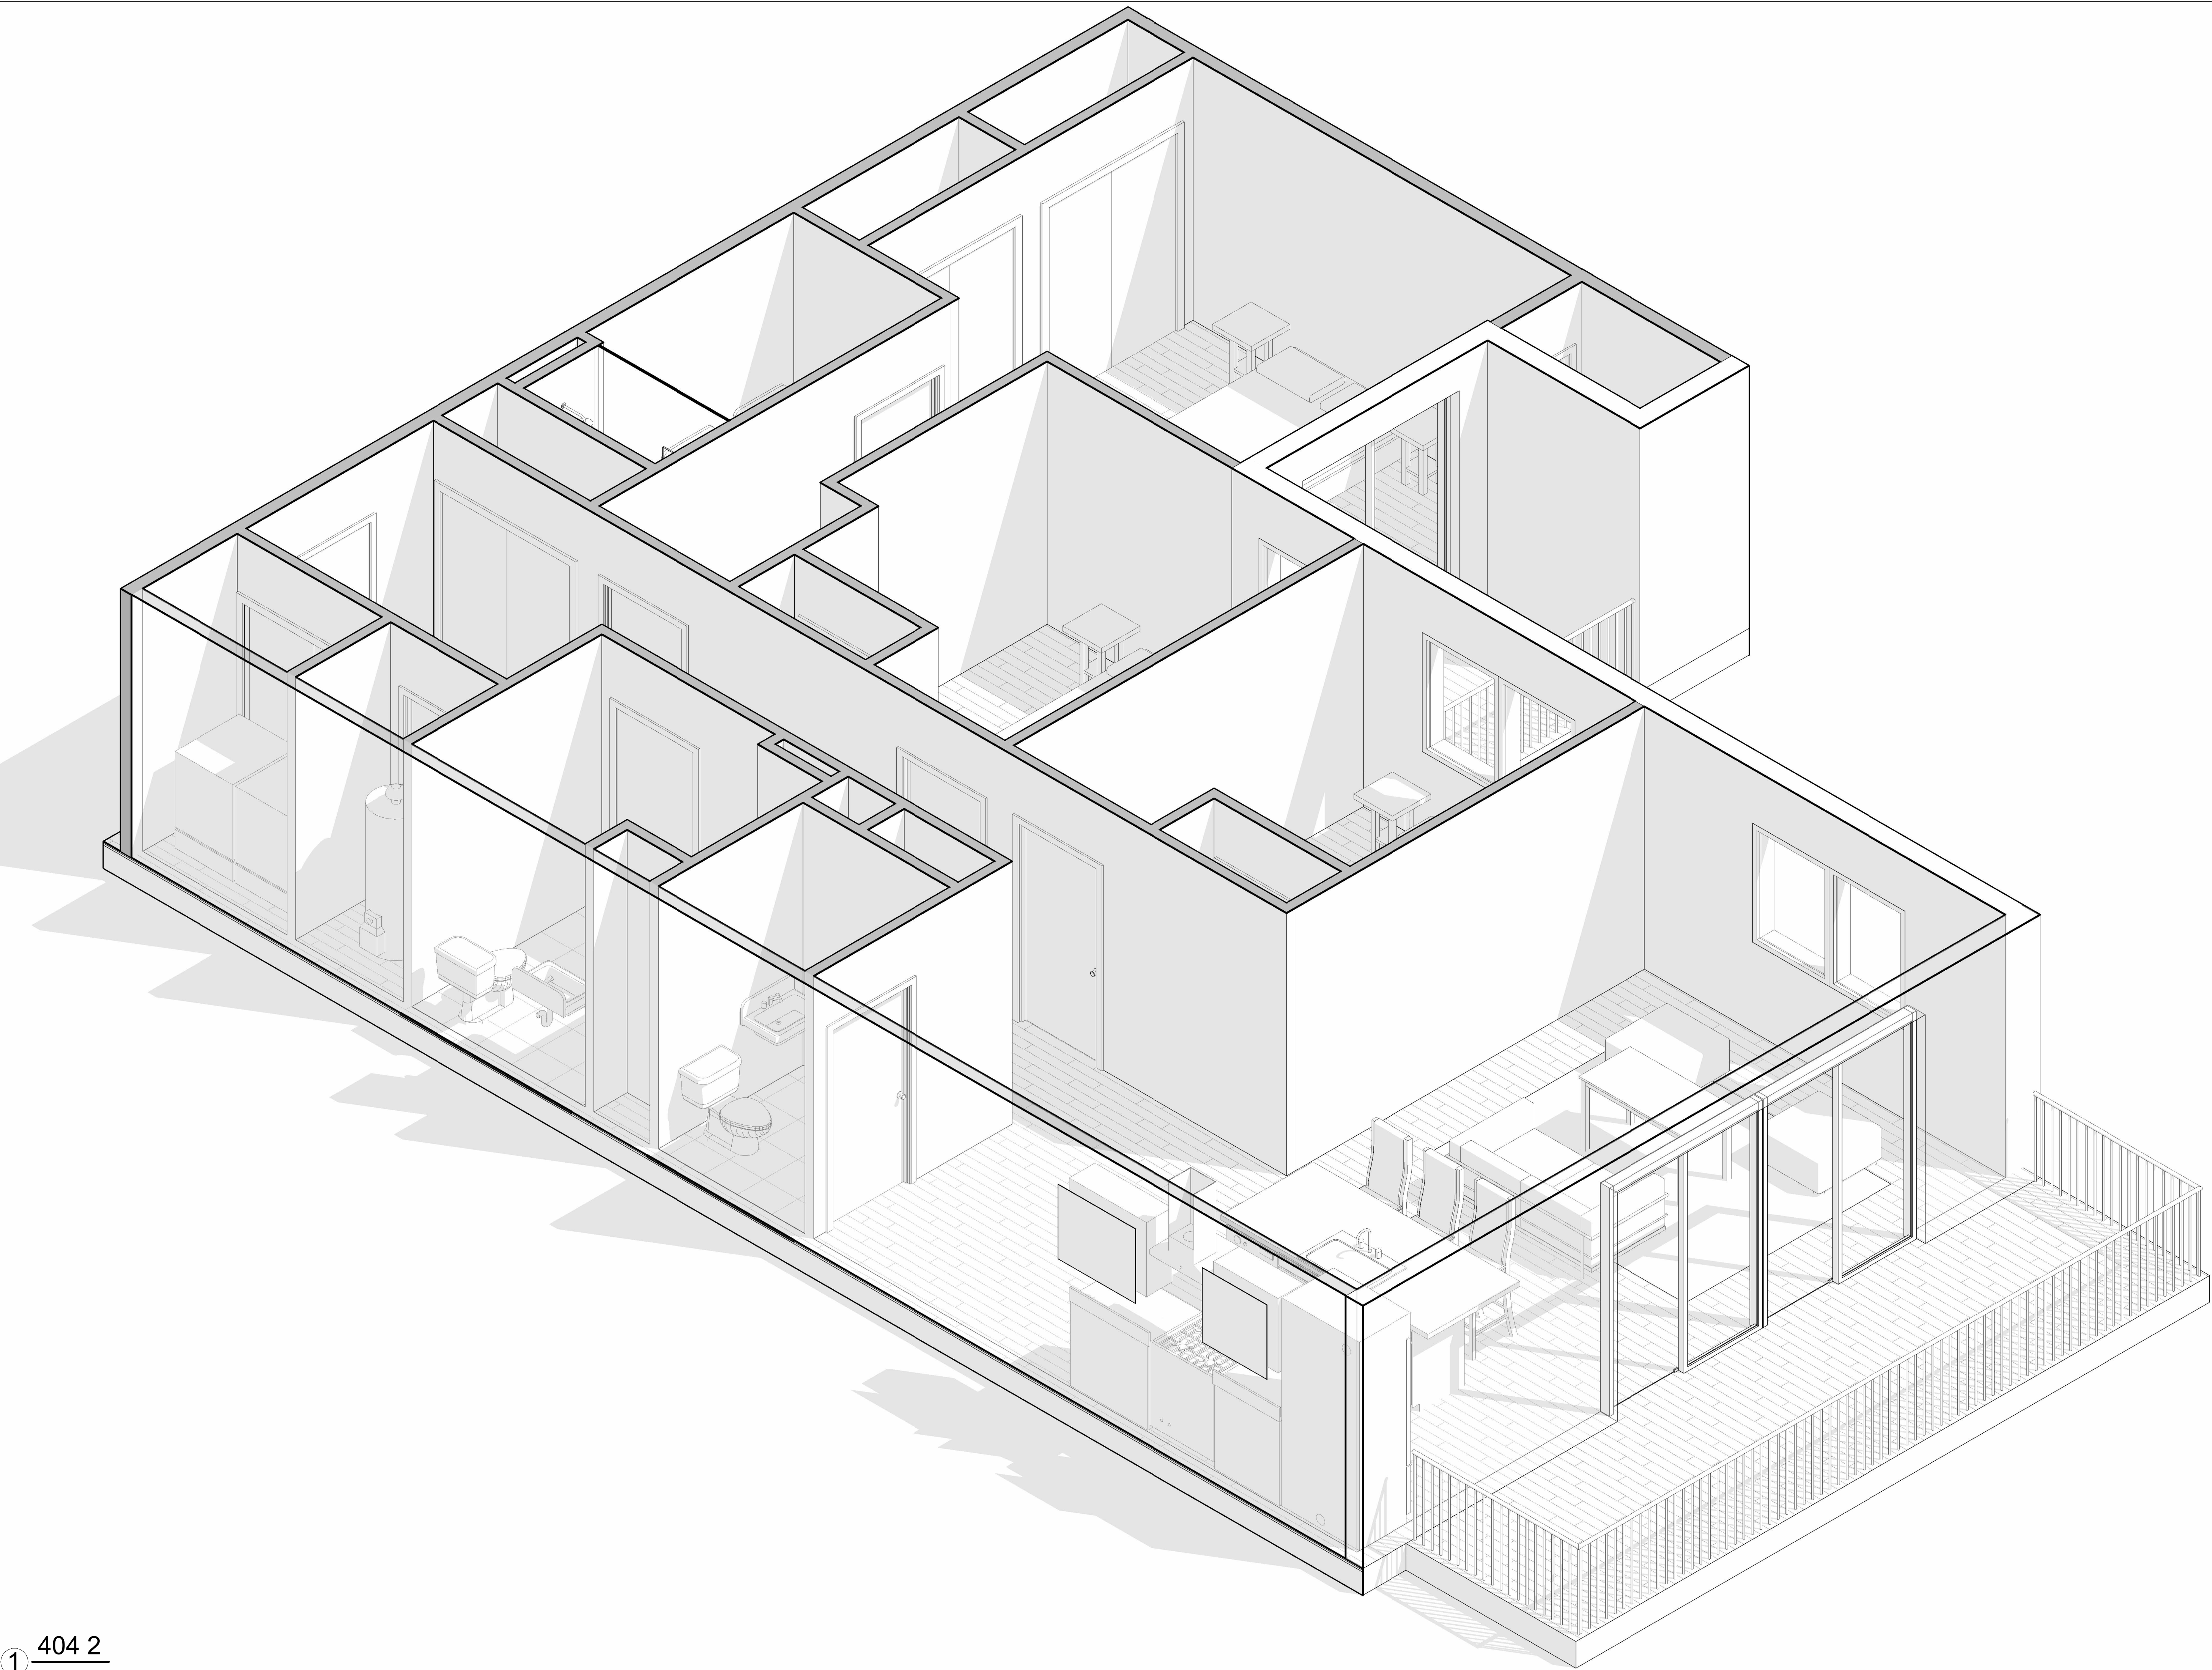

revisions:	
UNITS	
UNIT 4 - 3D	
Project number	-
Date	02.04.2025
Drawn by	ma
A104C	
Scale	

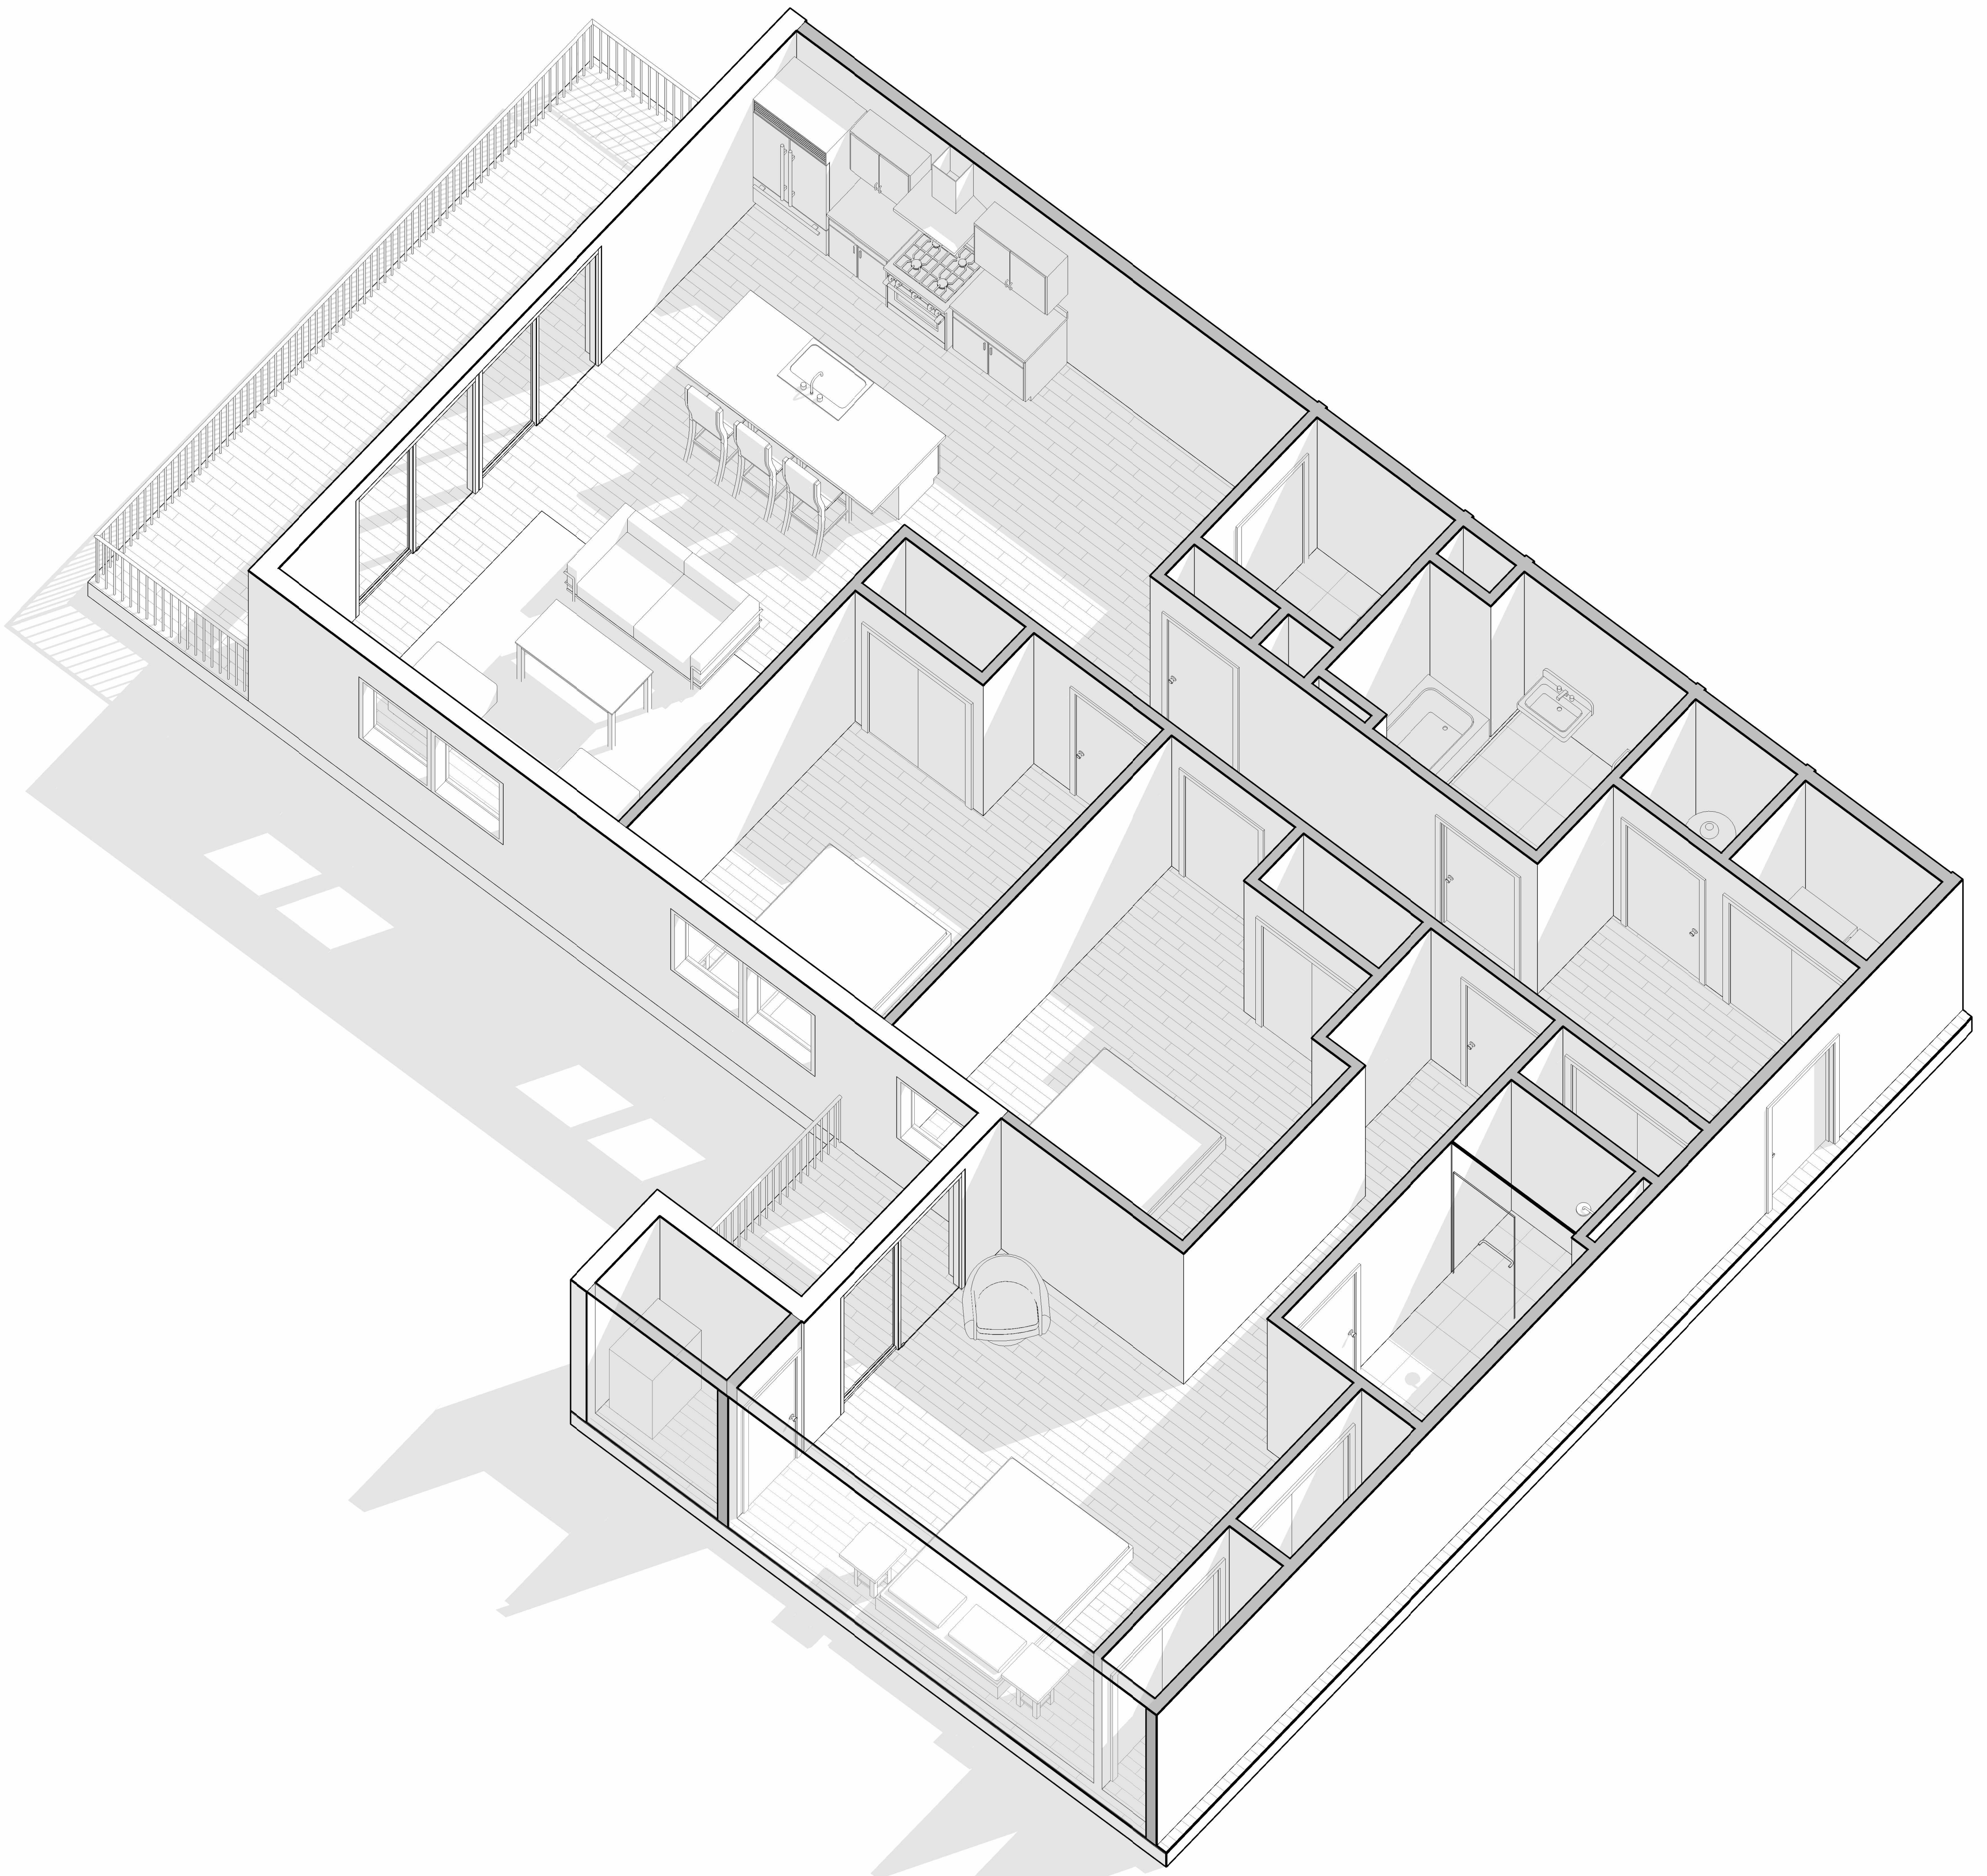

revisions:	
UNITS	
UNIT 4 - 3D	
Project number	-
Date	02.04.2025
Drawn by	ma
A104D	
Scale	