

① UNIT 6  
3/8" = 1'-0"

Unit	Bed / Bath	interior sqft	deck sqft	total sqft
6	2+ BR / 2 BA	1,371	148	1,519

revisions:


UNITS


UNIT 6 - Floor Plan

Project number -  
Date 02.04.2025  
Drawn by ma

A106

Scale As indicated

2/7/2025 9:56:56 AM

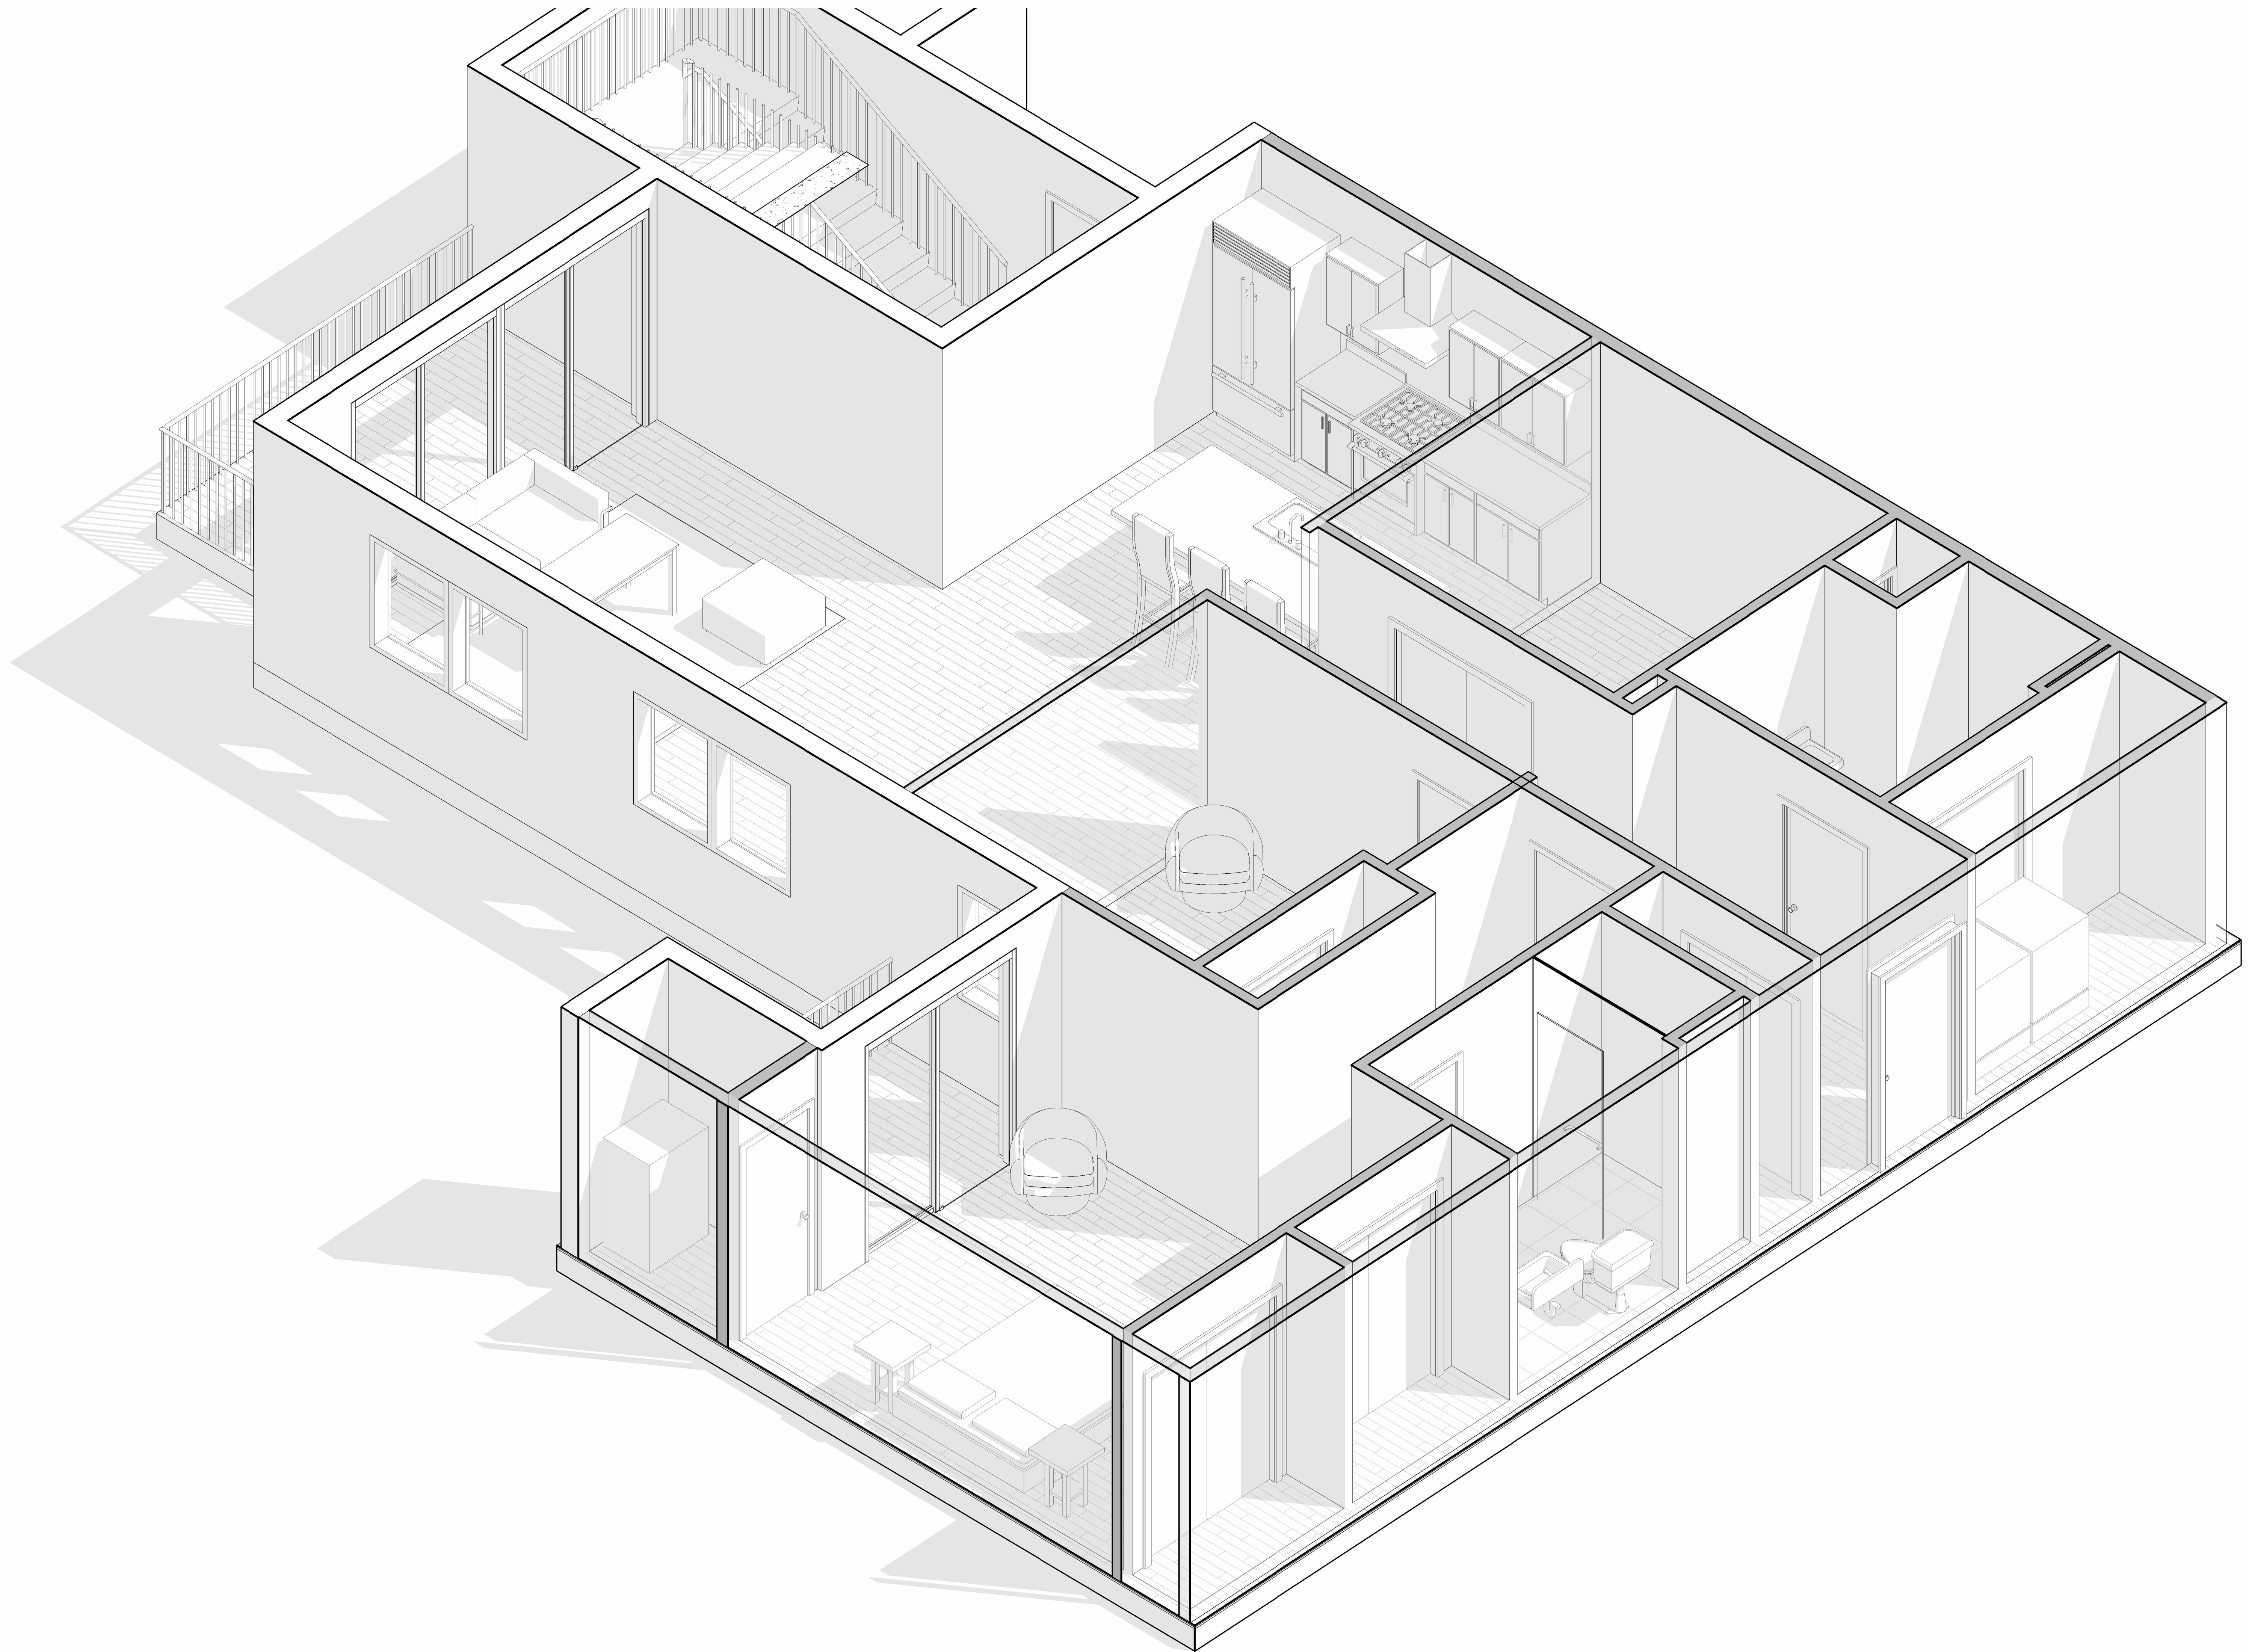

Project number -

Date 02.04.2025

Drawn by ma

Scale

revisions:


no.	description

UNIT 6 - 3D

# UNITS

A106B



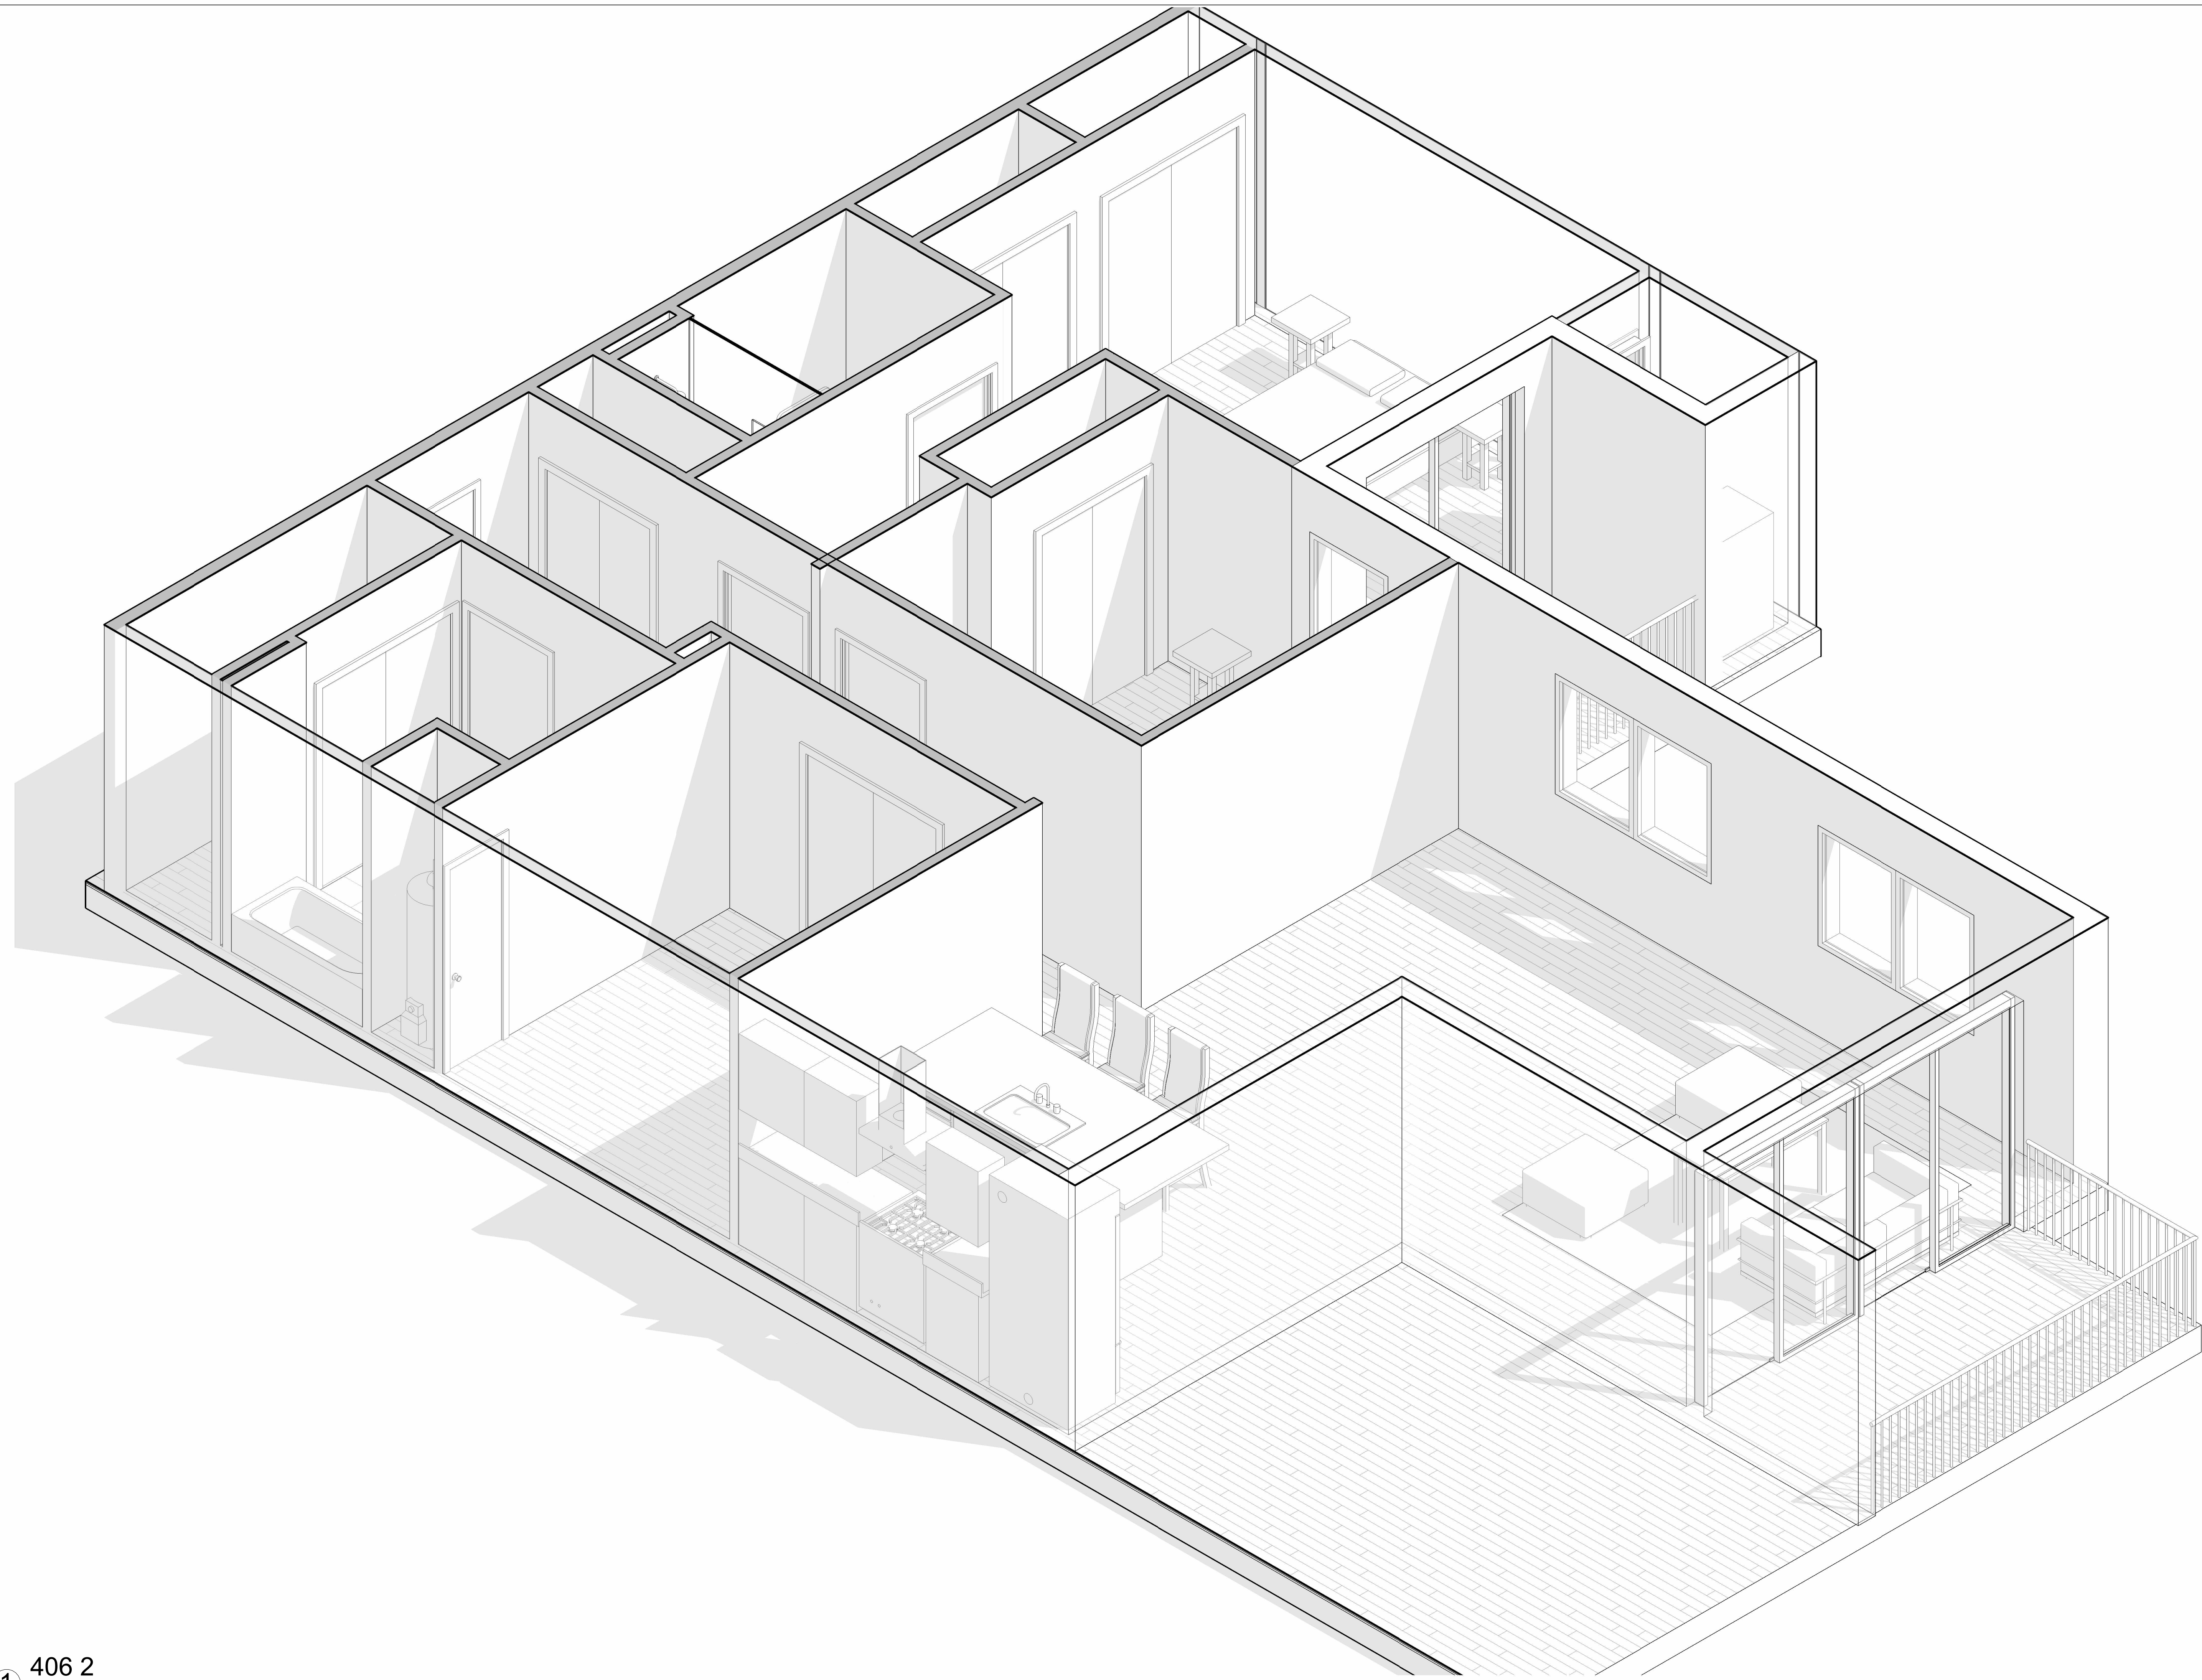

revisions:

no.	description

# UNITS


UNIT 6 - 3D

Project number -  
Date 02.04.2025  
Drawn by ma

A106C

Scale



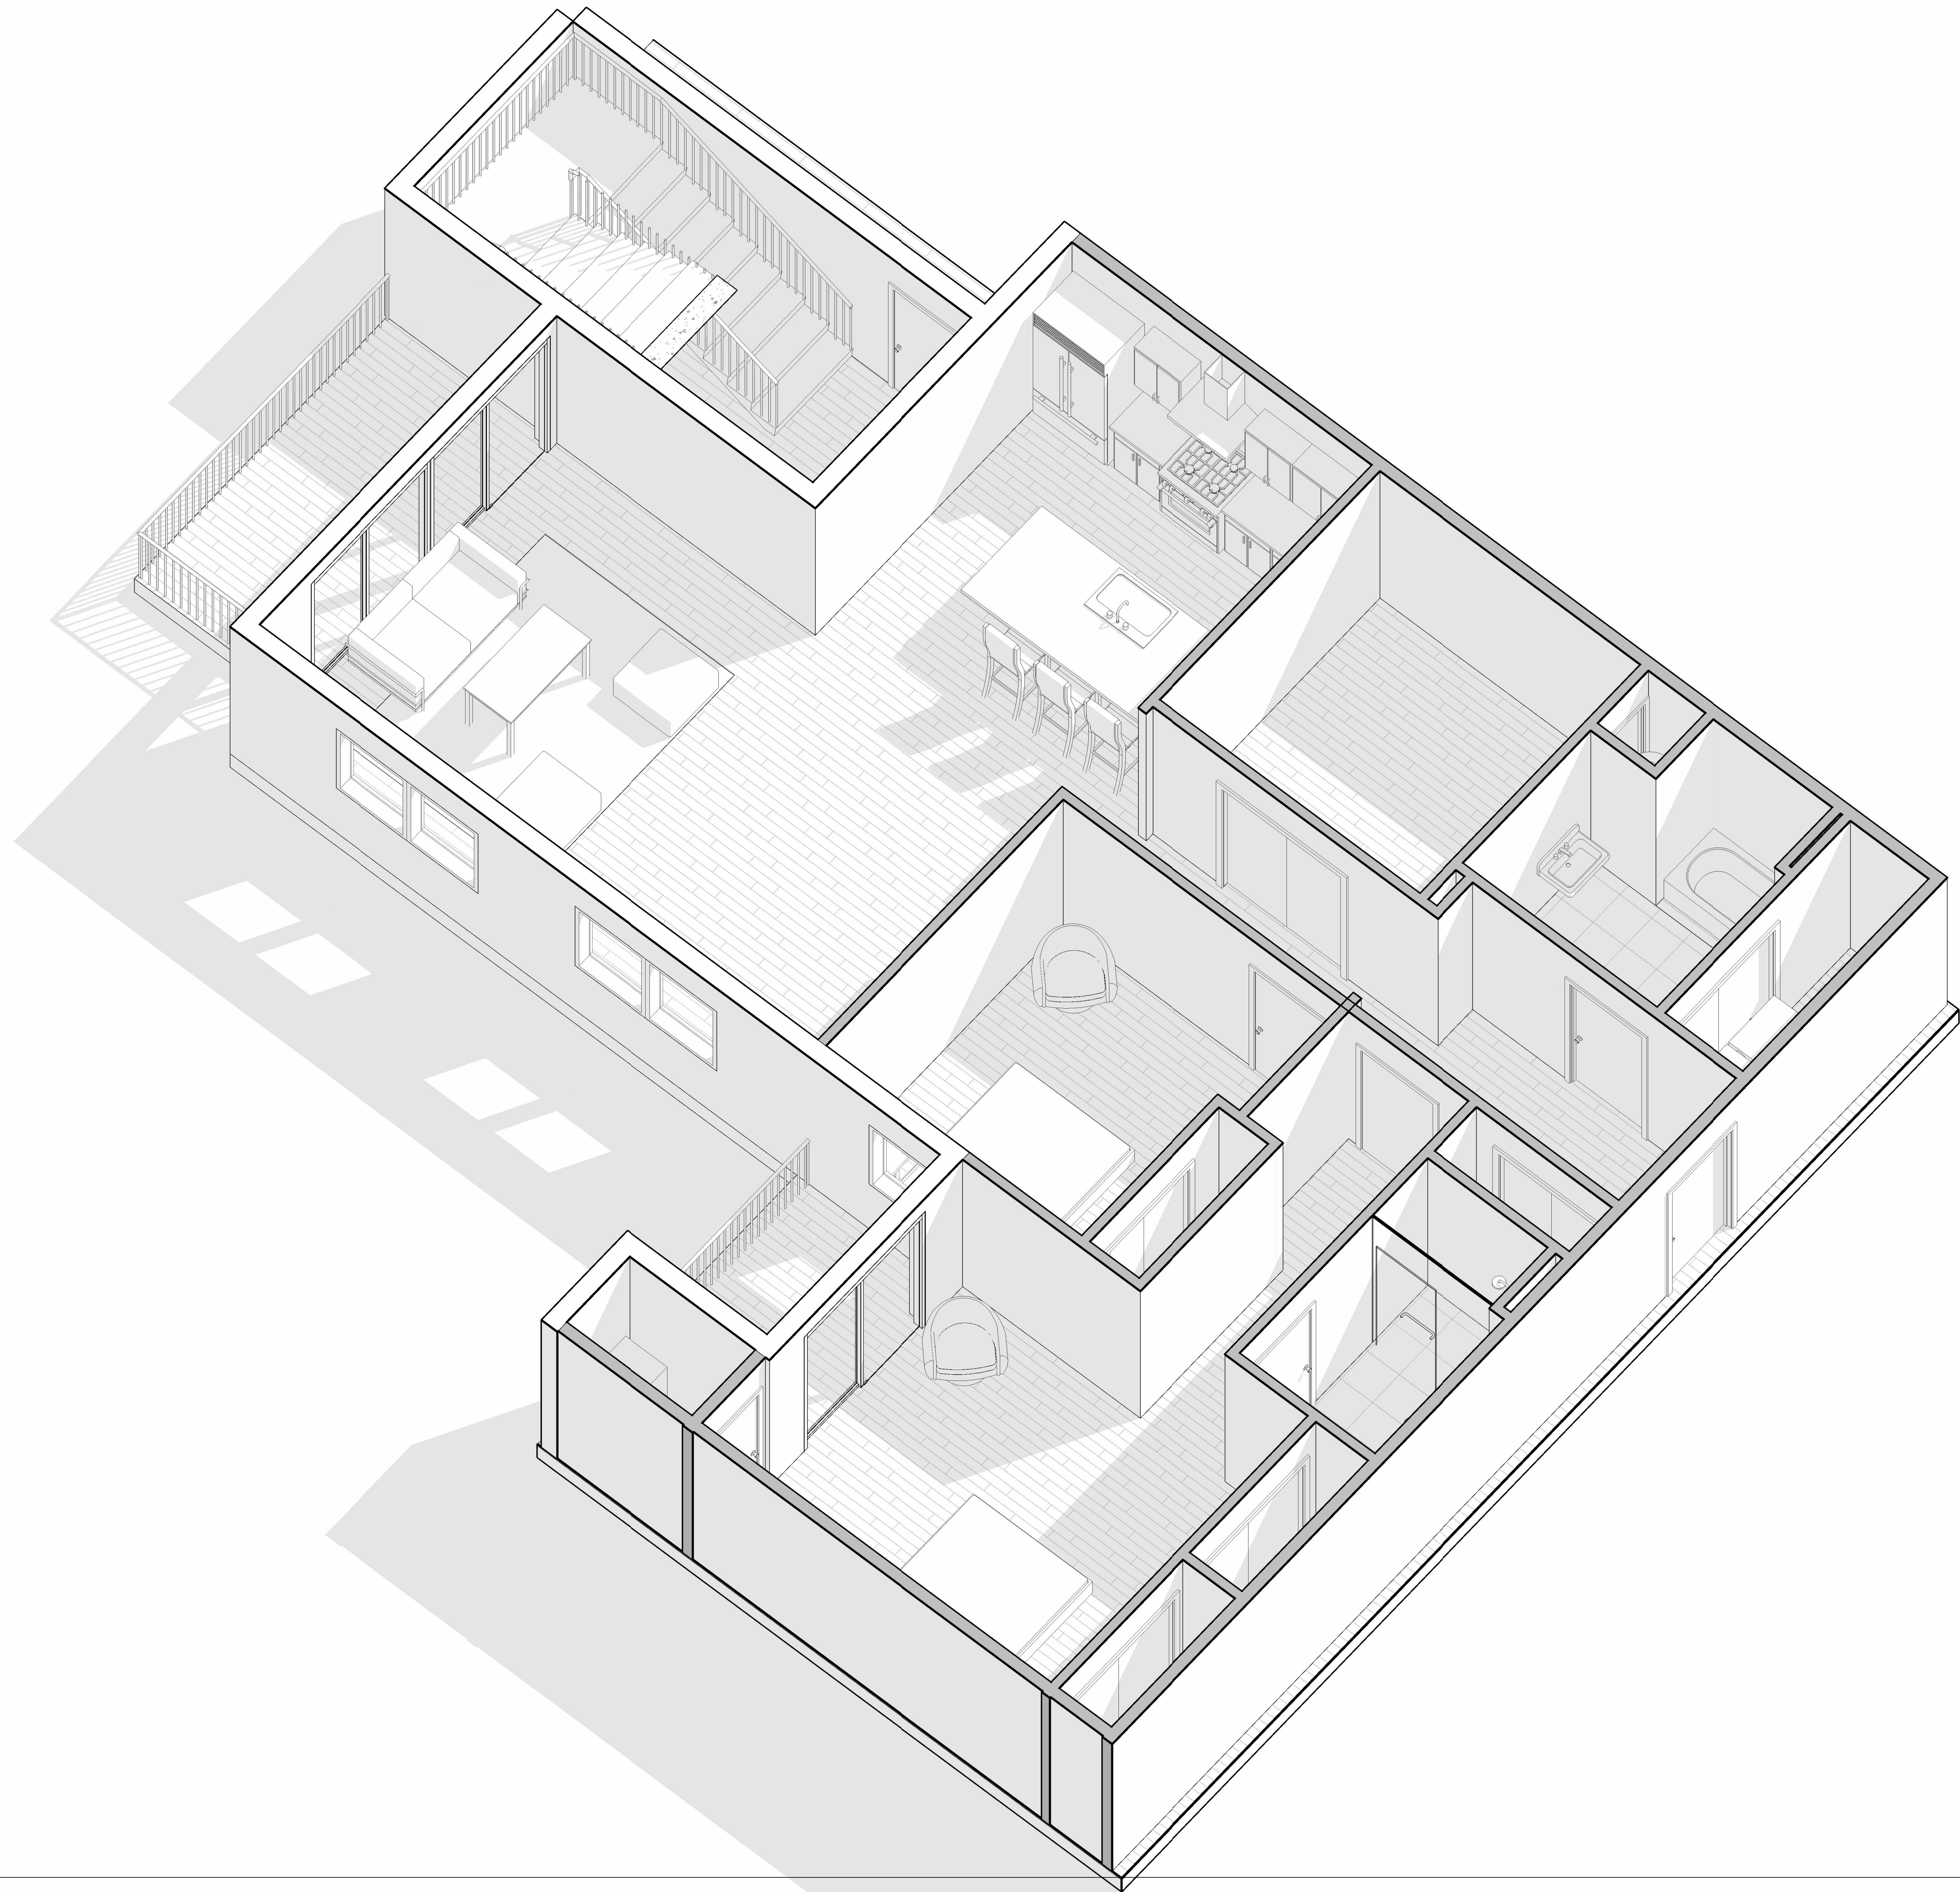

revisions:

no.	description

# UNITS

UNIT 6 - 3D

Project number	-
Date	02.04.2025
Drawn by	ma
Scale	