

① UNIT 7  
3/8" = 1'-0"

Unit	Bed / Bath	interior sqft	deck sqft	total sqft
7	3 BR / 2.5 BA	1,344	252	1,596


revisions:


# UNITS

## UNIT 7 - Floor Plan

Project number -  
Date 02.04.2025  
Drawn by ma

**A107**  
Scale As indicated

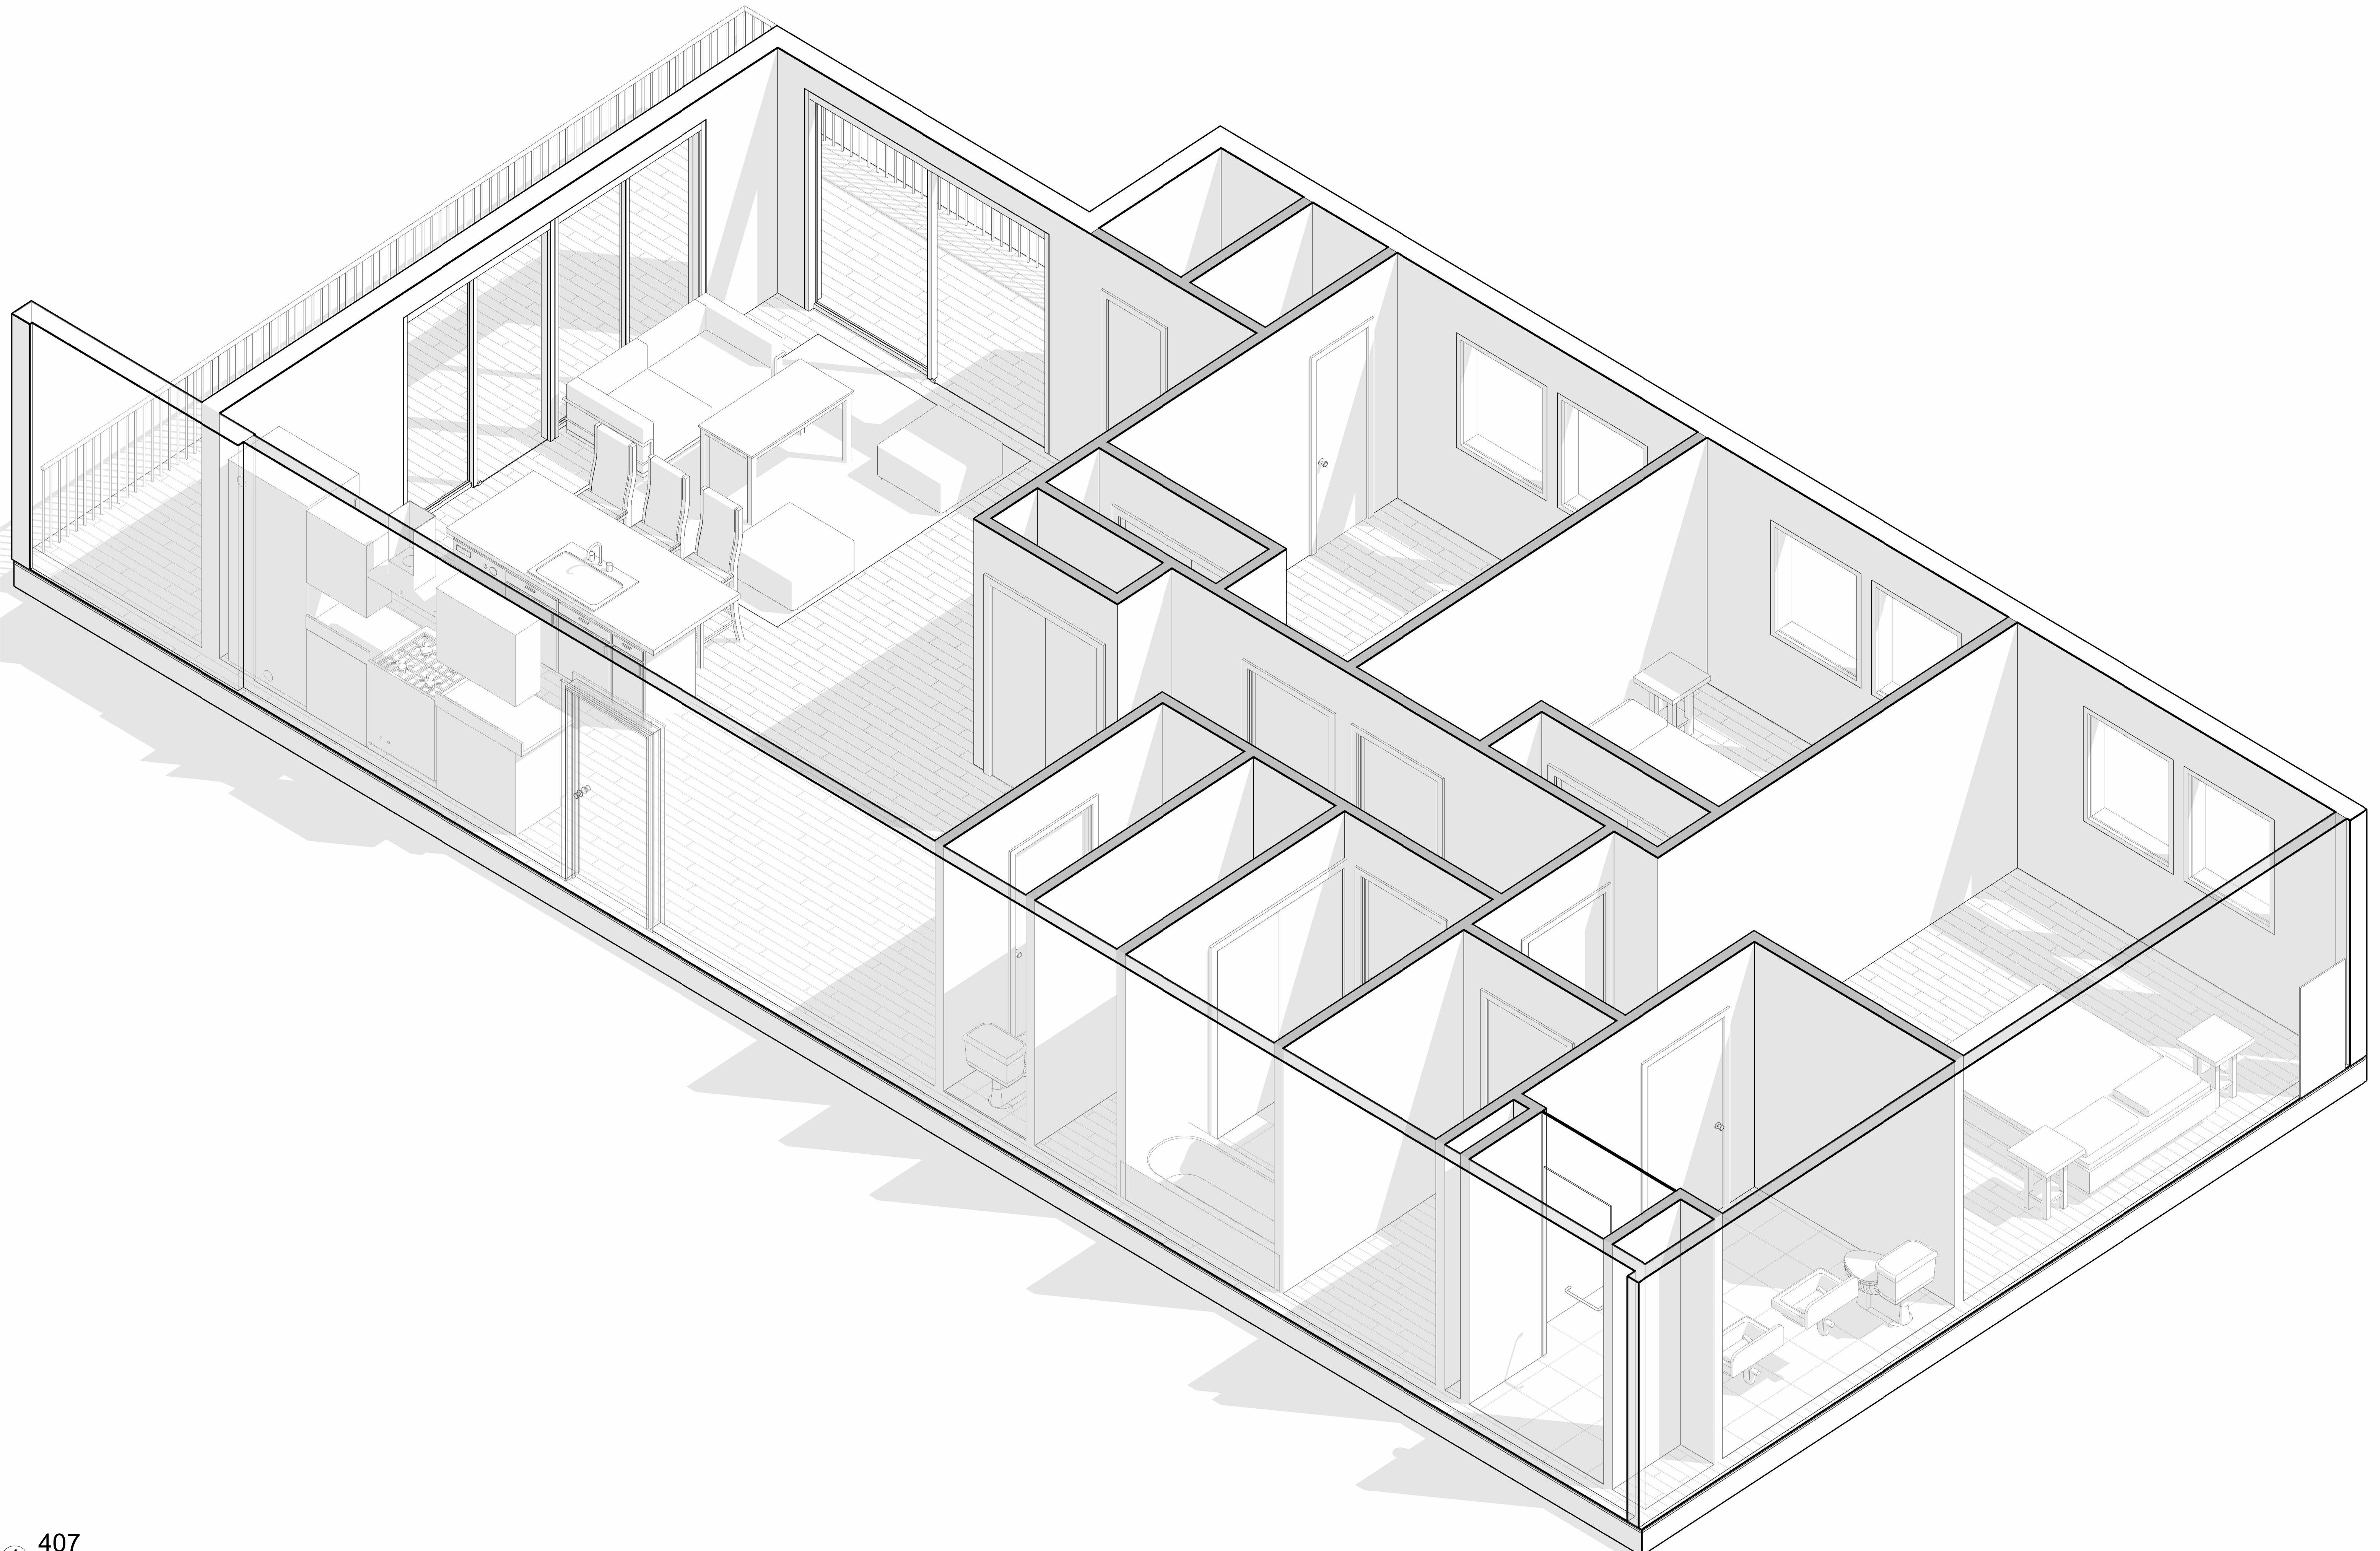

revisions:



# UNITS

UNIT 7 - 3D

Project number -  
Date 02.04.2025  
Drawn by ma

## A107B

Scale

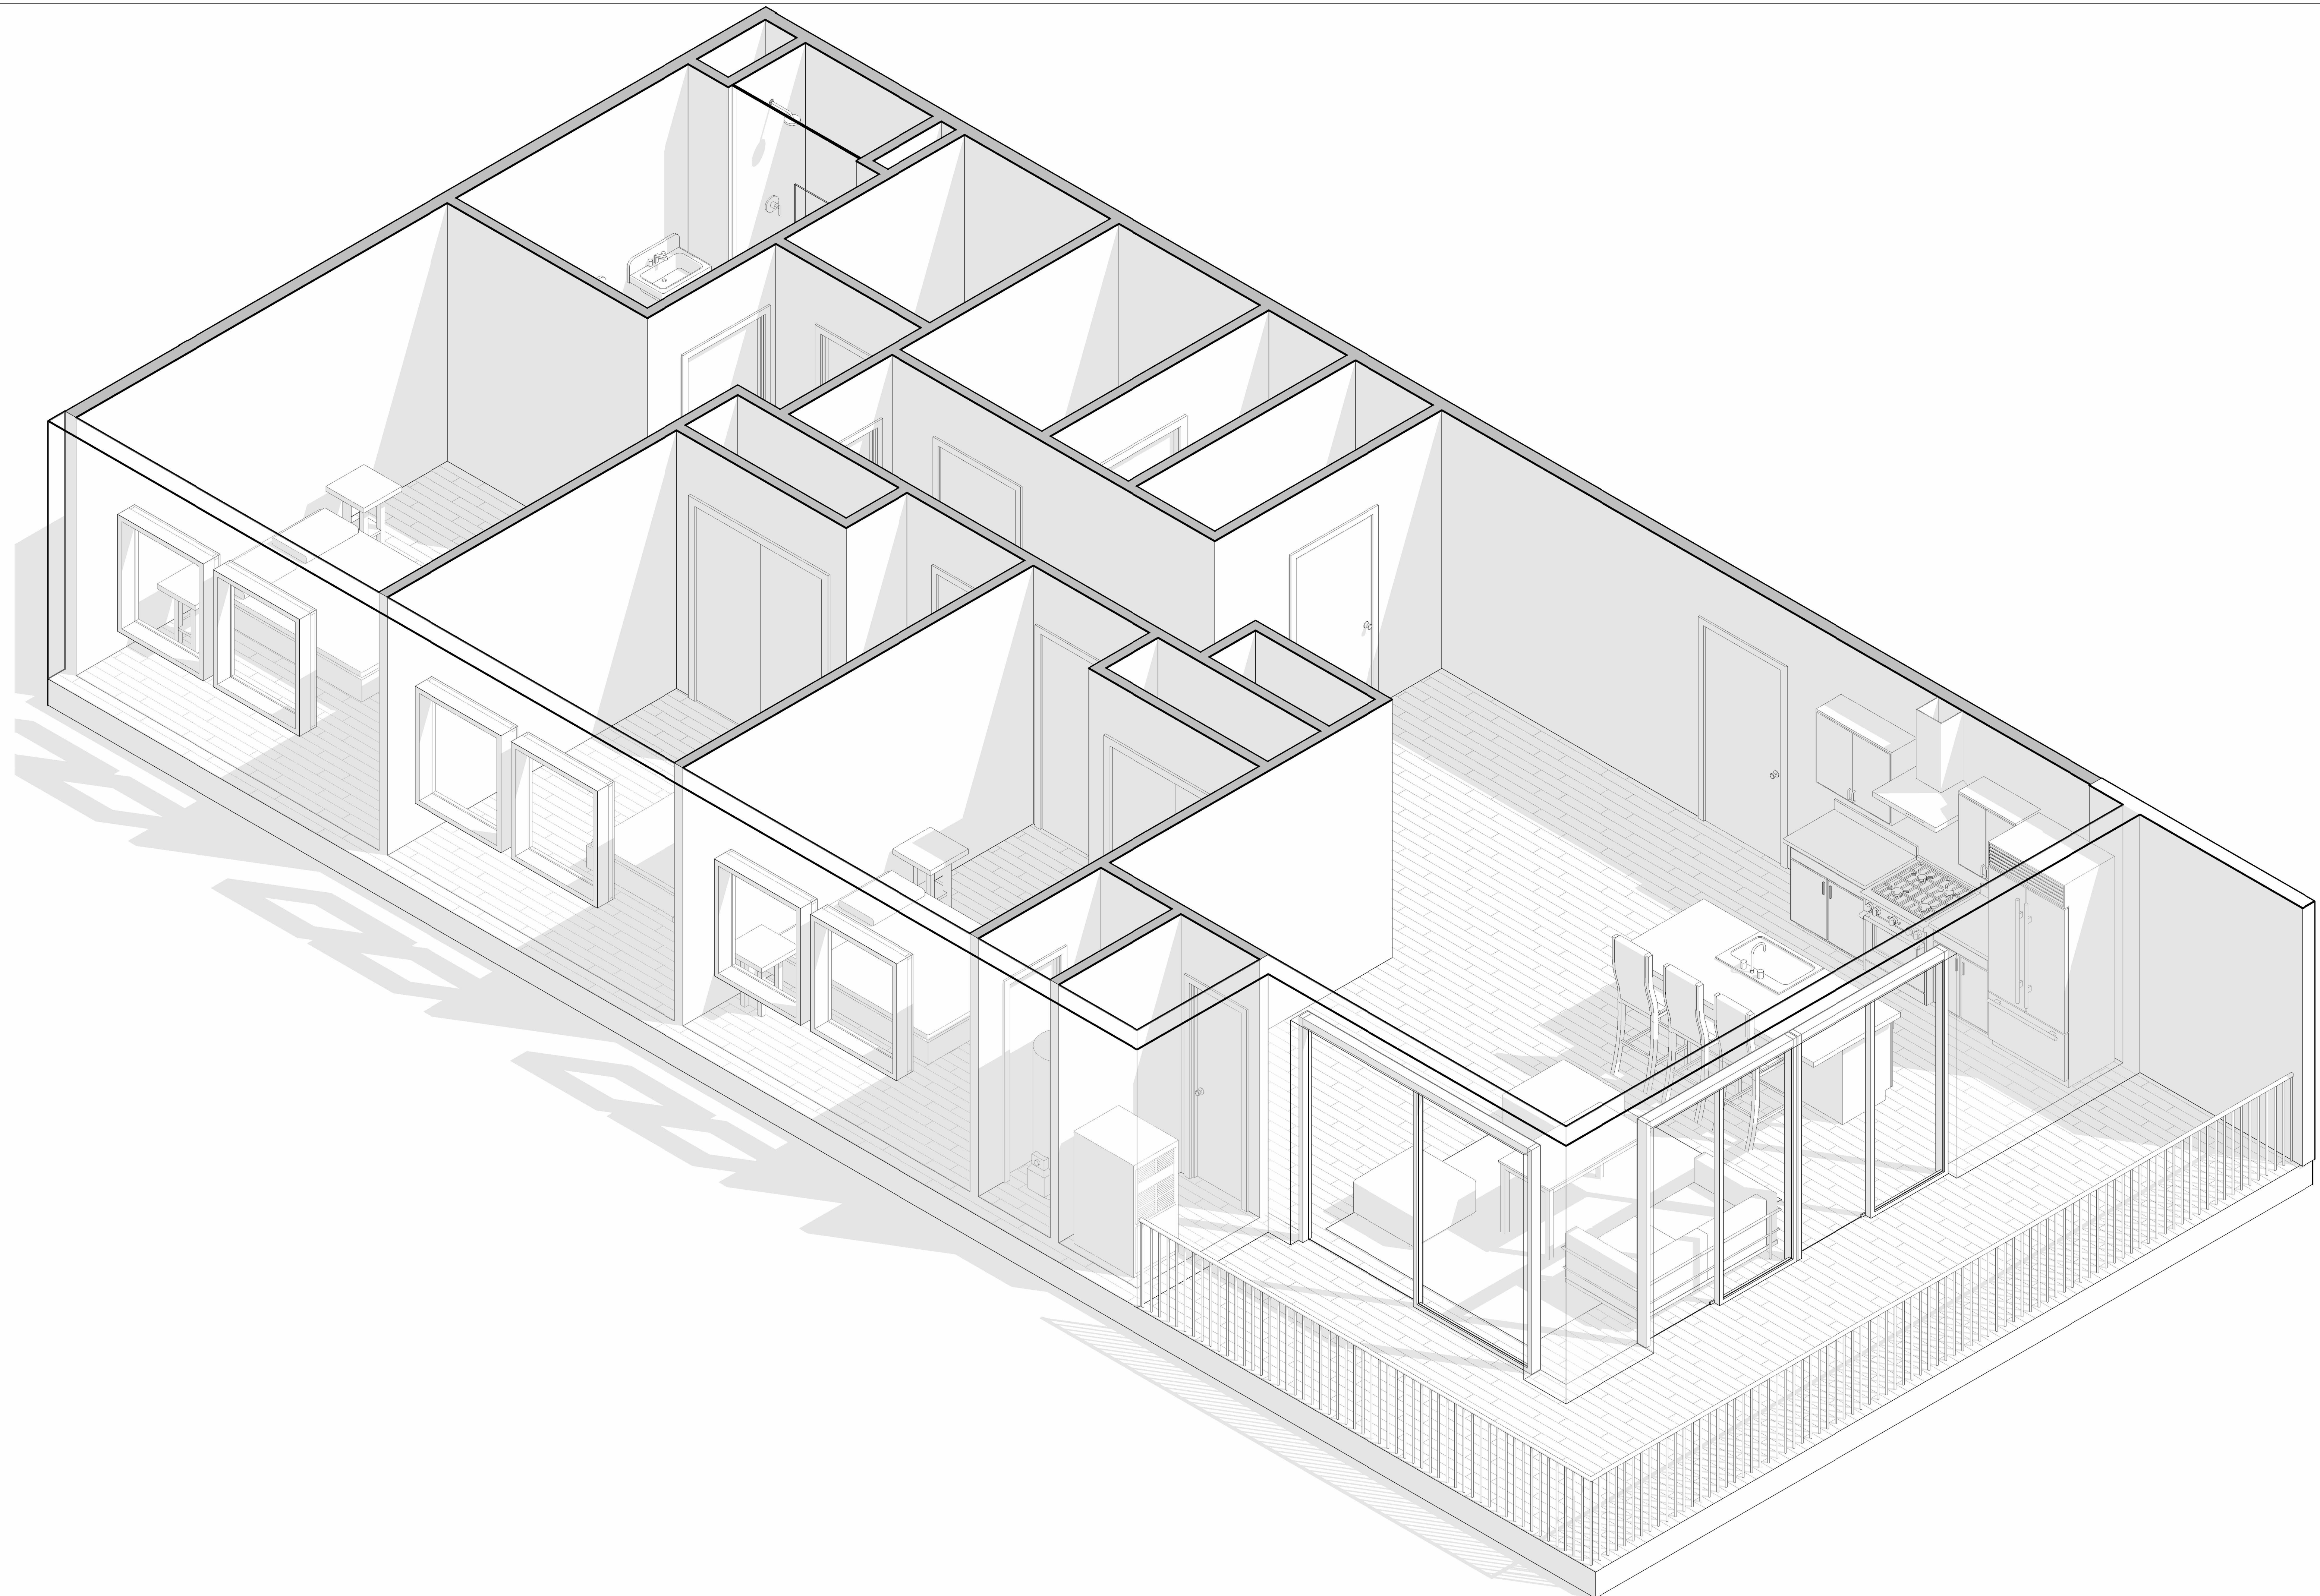

① 407 2


revisions:

**UNITS**

UNIT 7 - 3D

Project number -  
Date 02.04.2025  
Drawn by ma  
**A107C**  
Scale

2/7/2025 9:57:14 AM

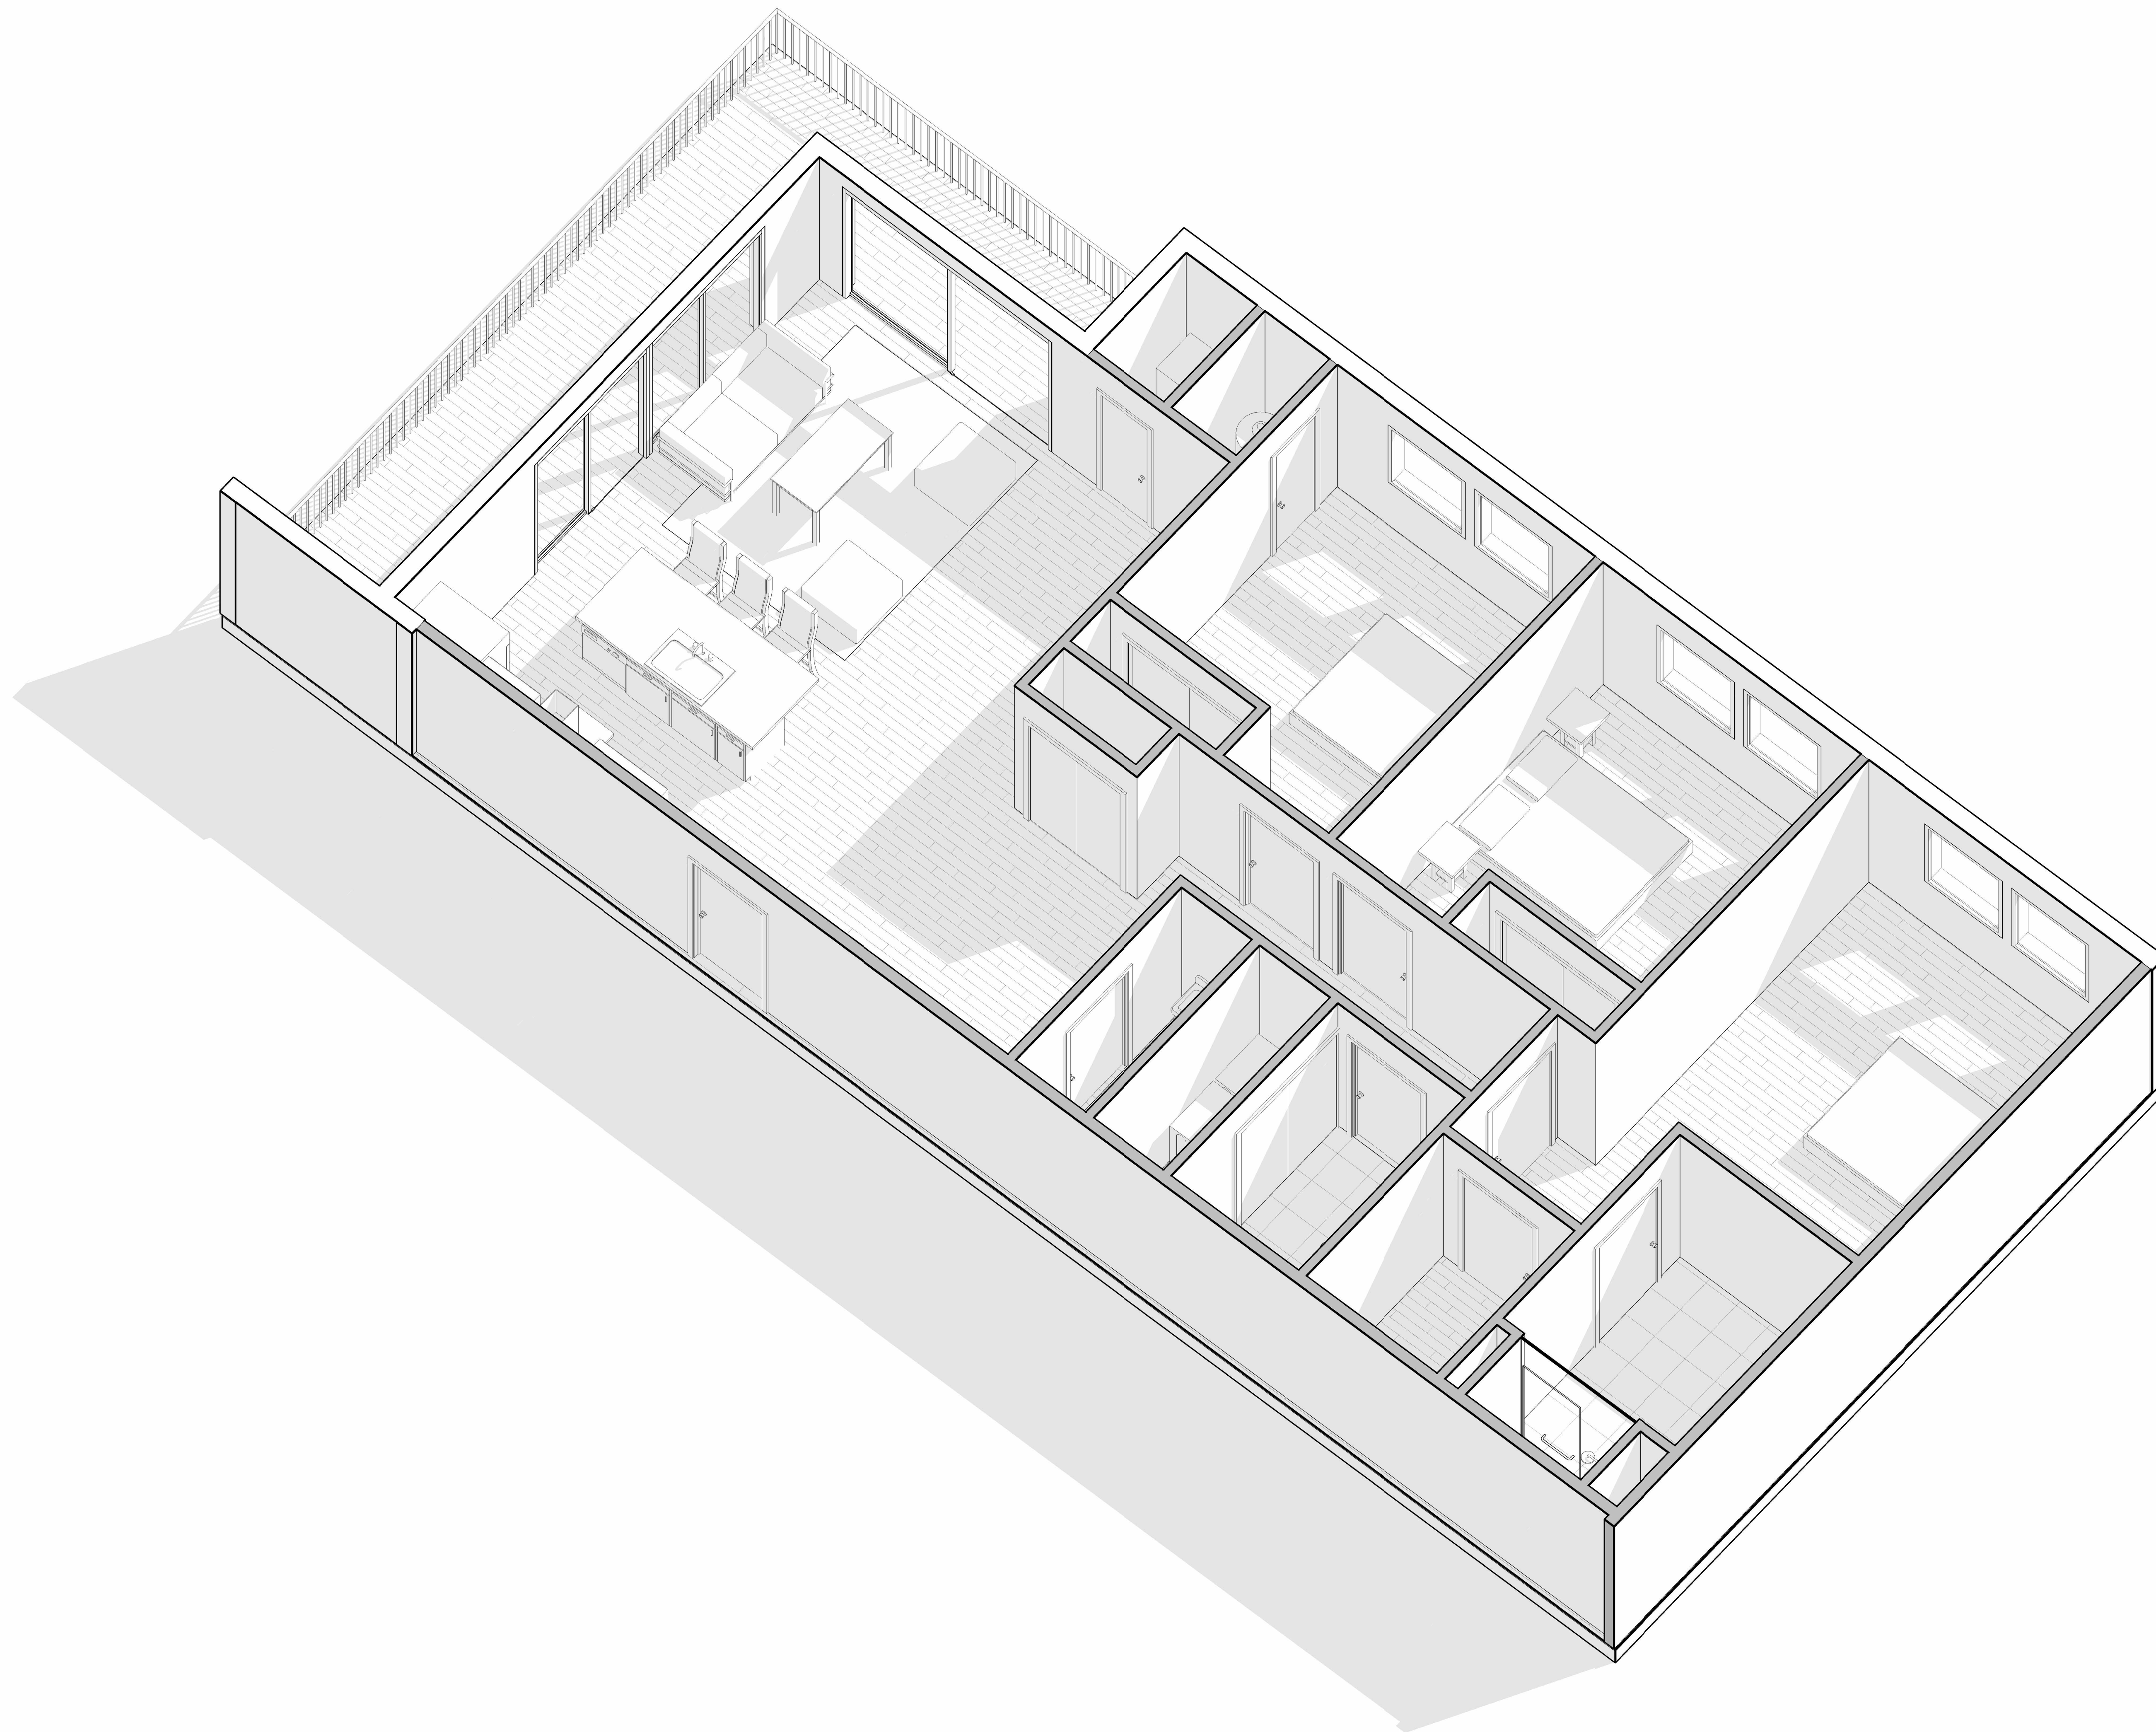

revisions:

no.	description	date

# UNITS

UNIT 7 - 3D

Project number	-
Date	02.04.2025
Drawn by	ma
Scale	