

**UNIT 8**  
3-BR  
Type A

① UNIT 8  
3/8" = 1'-0"

Unit	Bed / Bath	interior sqft	deck sqft	total sqft
8	3 BR / 2.5 BA	1,396	120	1,516

UNITS

UNITS

UNITS

revisions:


UNITS


UNIT 8 - Floor Plan

Project number -  
Date 02.04.2025  
Drawn by ma

A108

Scale As indicated

2/7/2025 9:57:17 AM

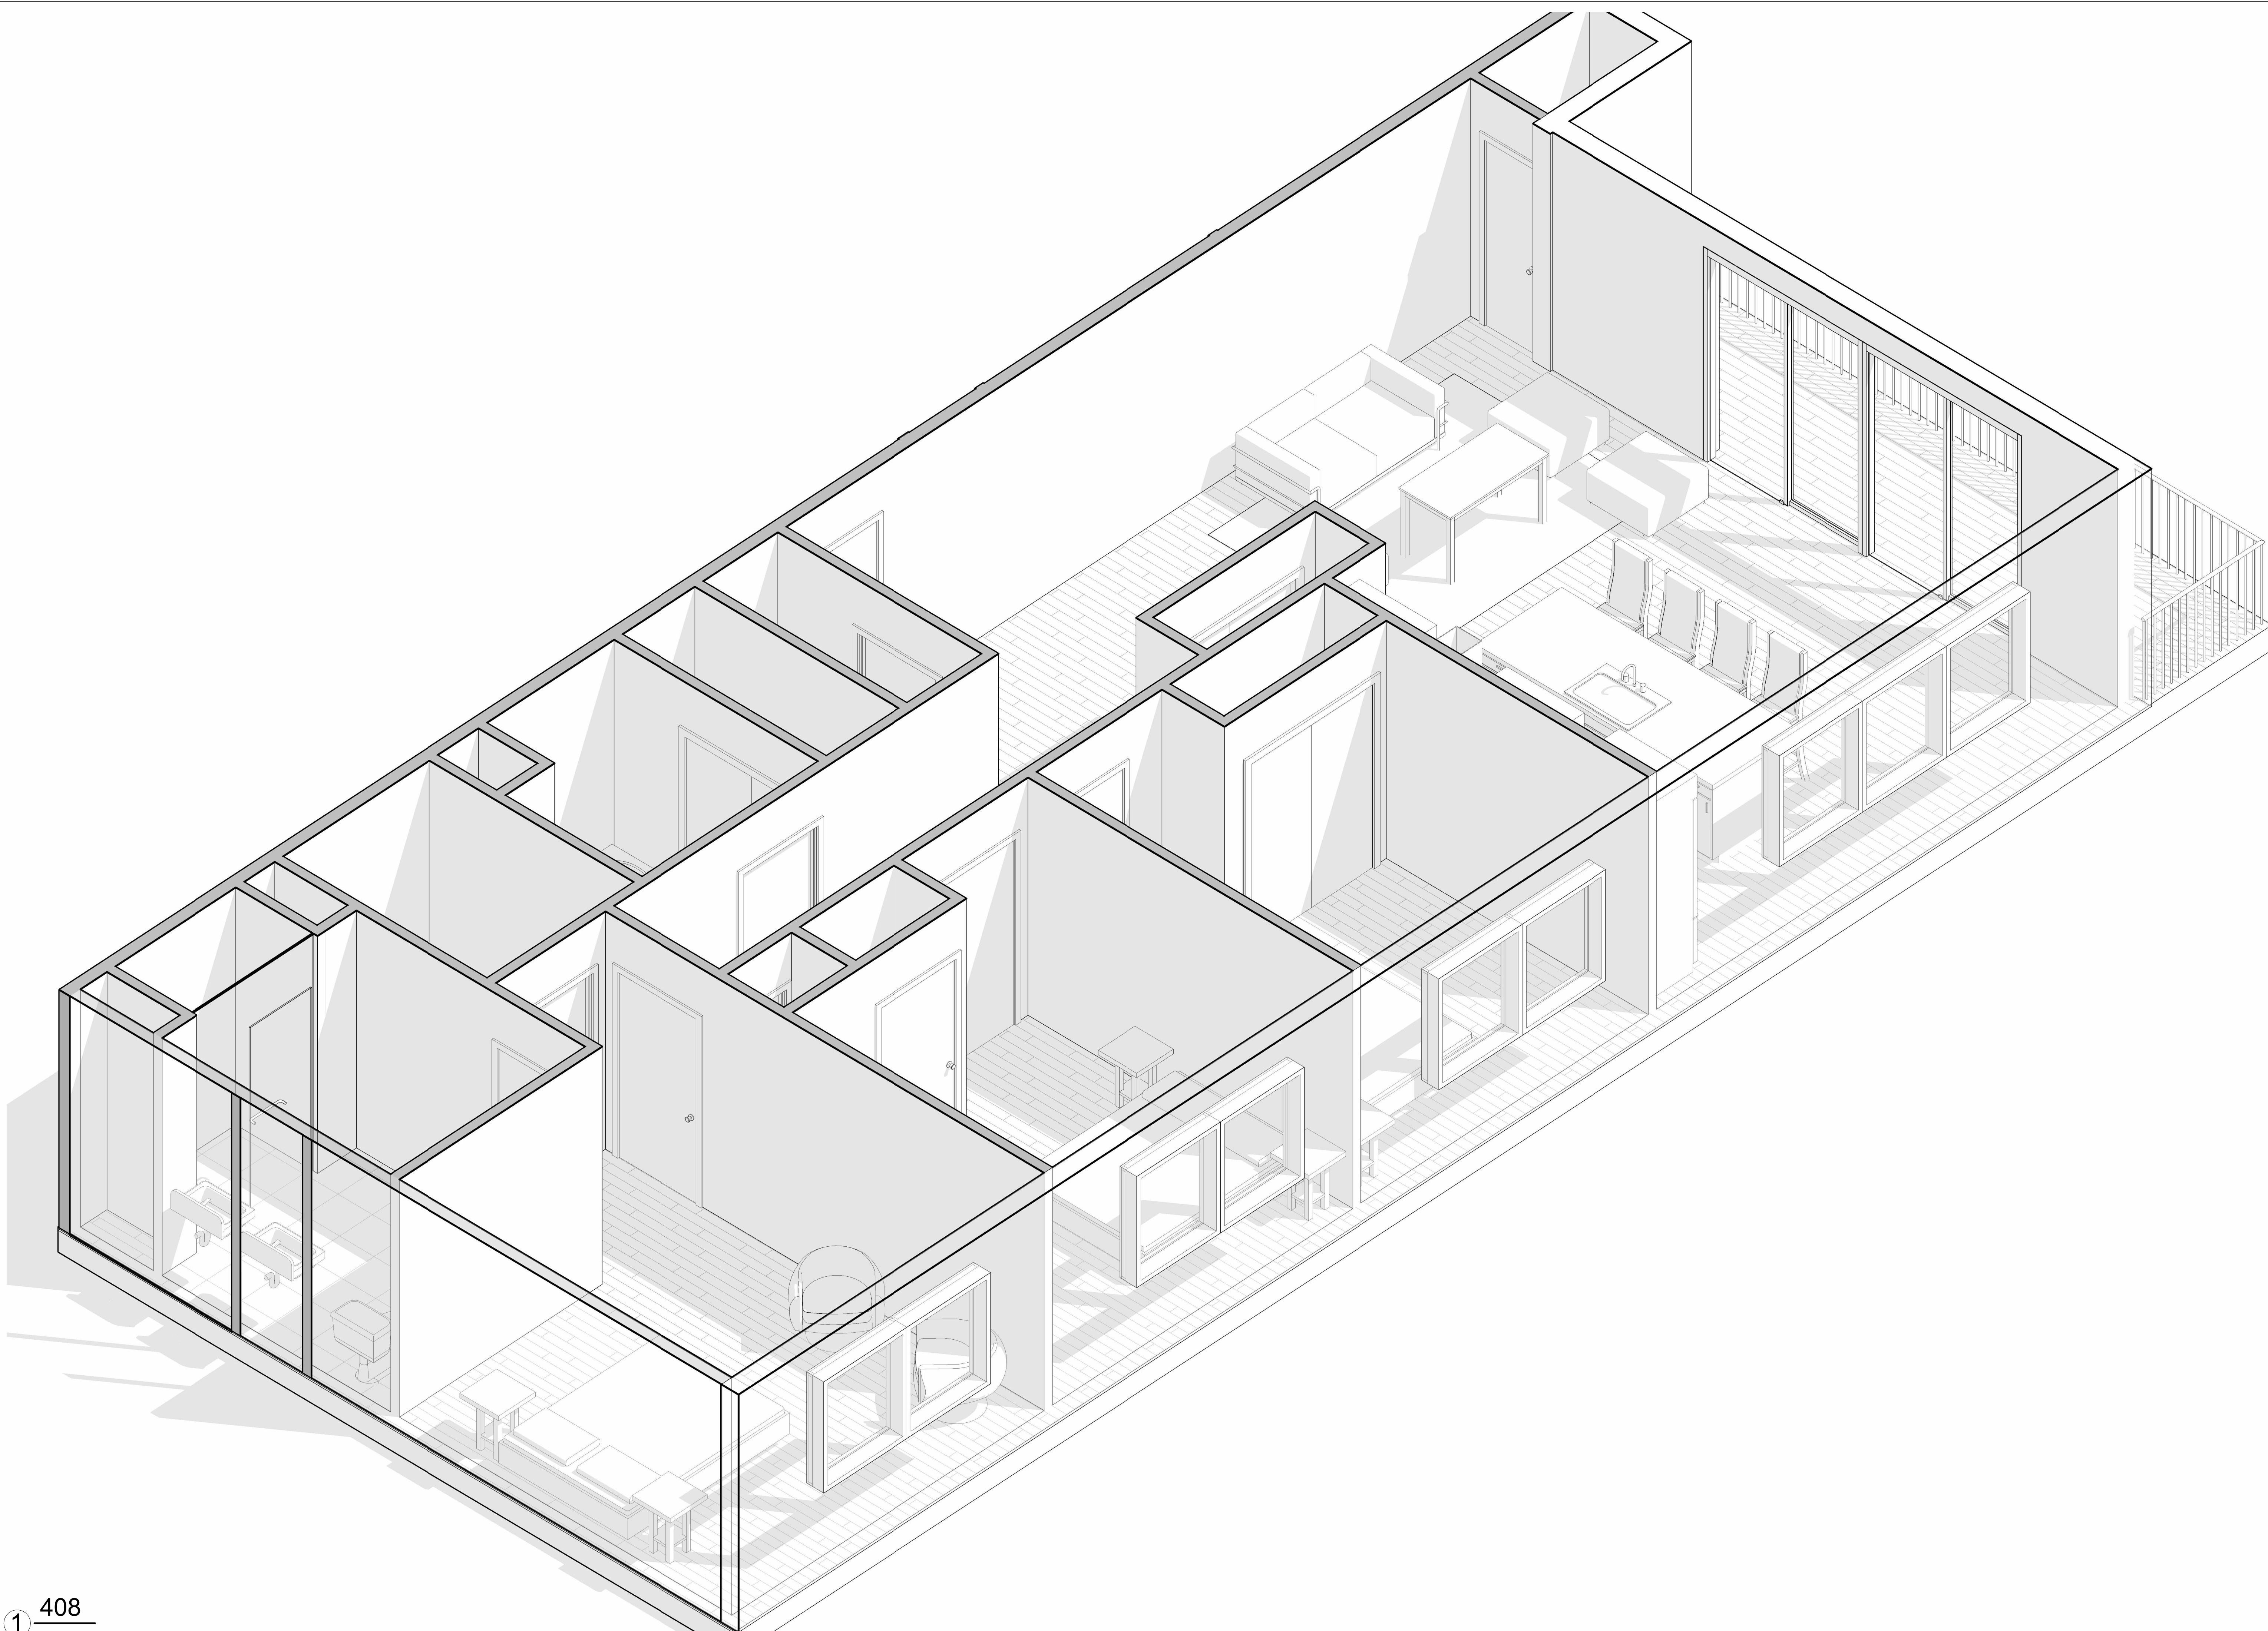

revisions:

no.	description


# UNITS


UNIT 8 - 3D

Project number -  
Date 02.04.2025  
Drawn by ma

**A108B**

Scale

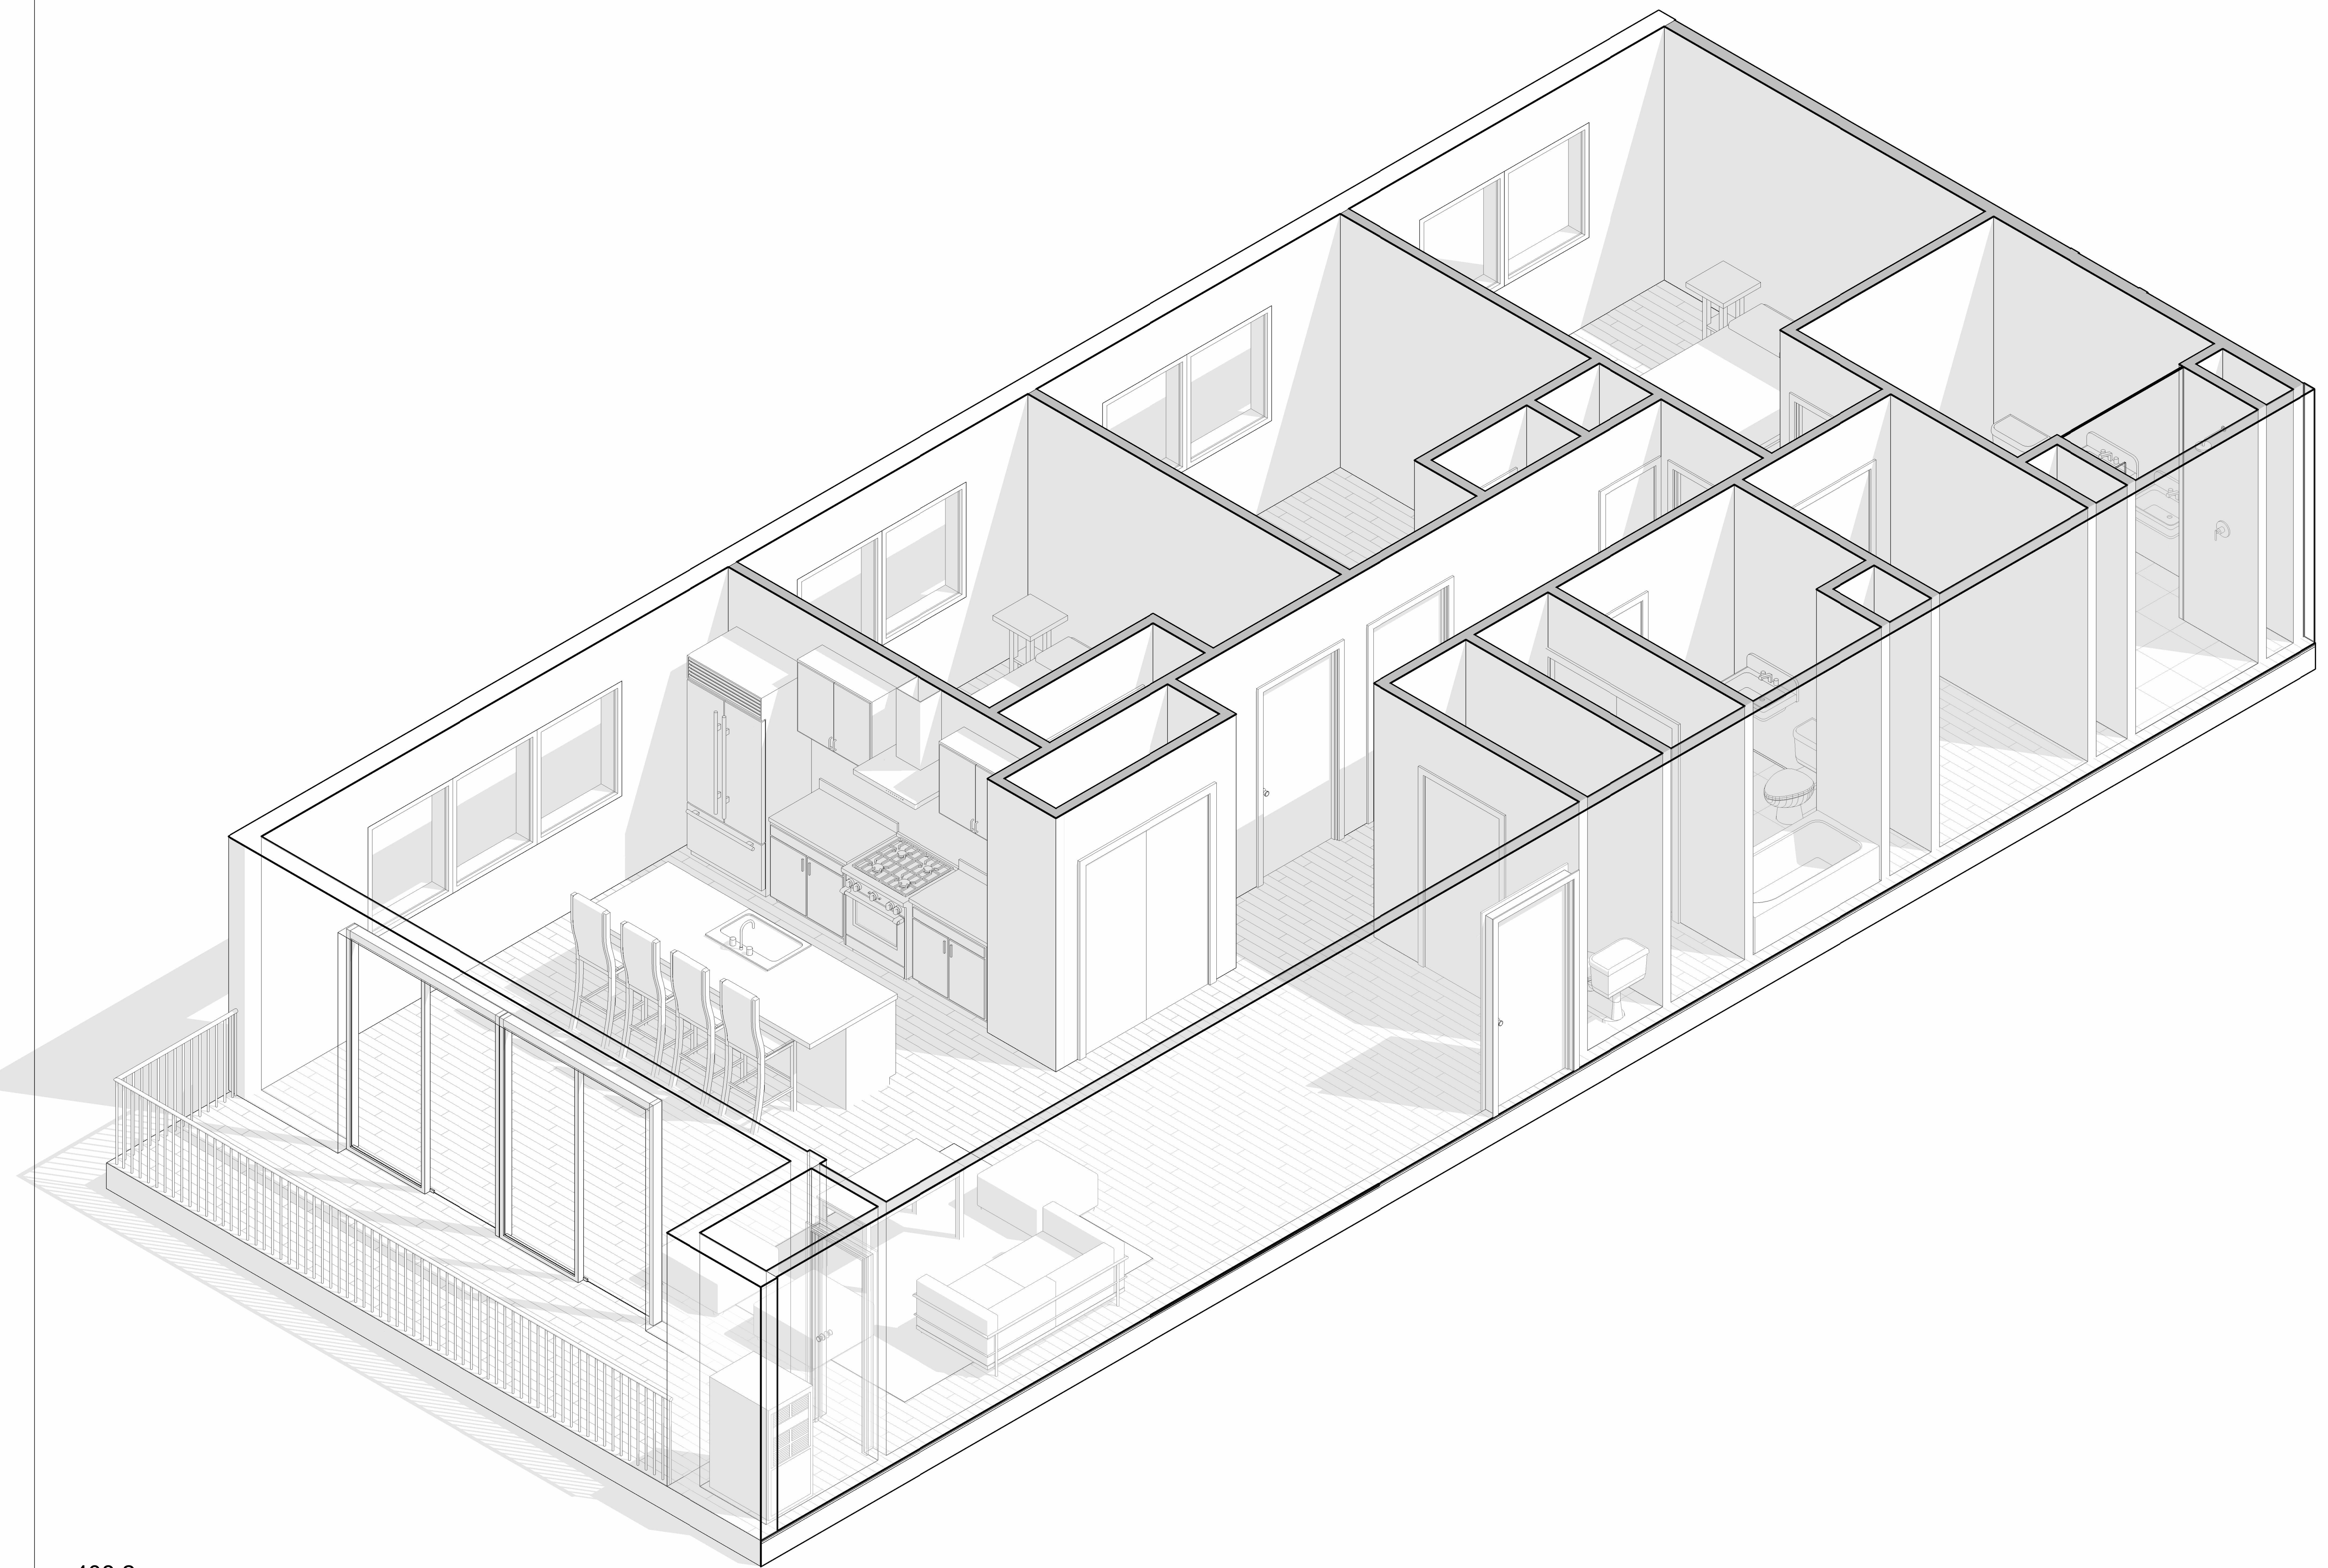

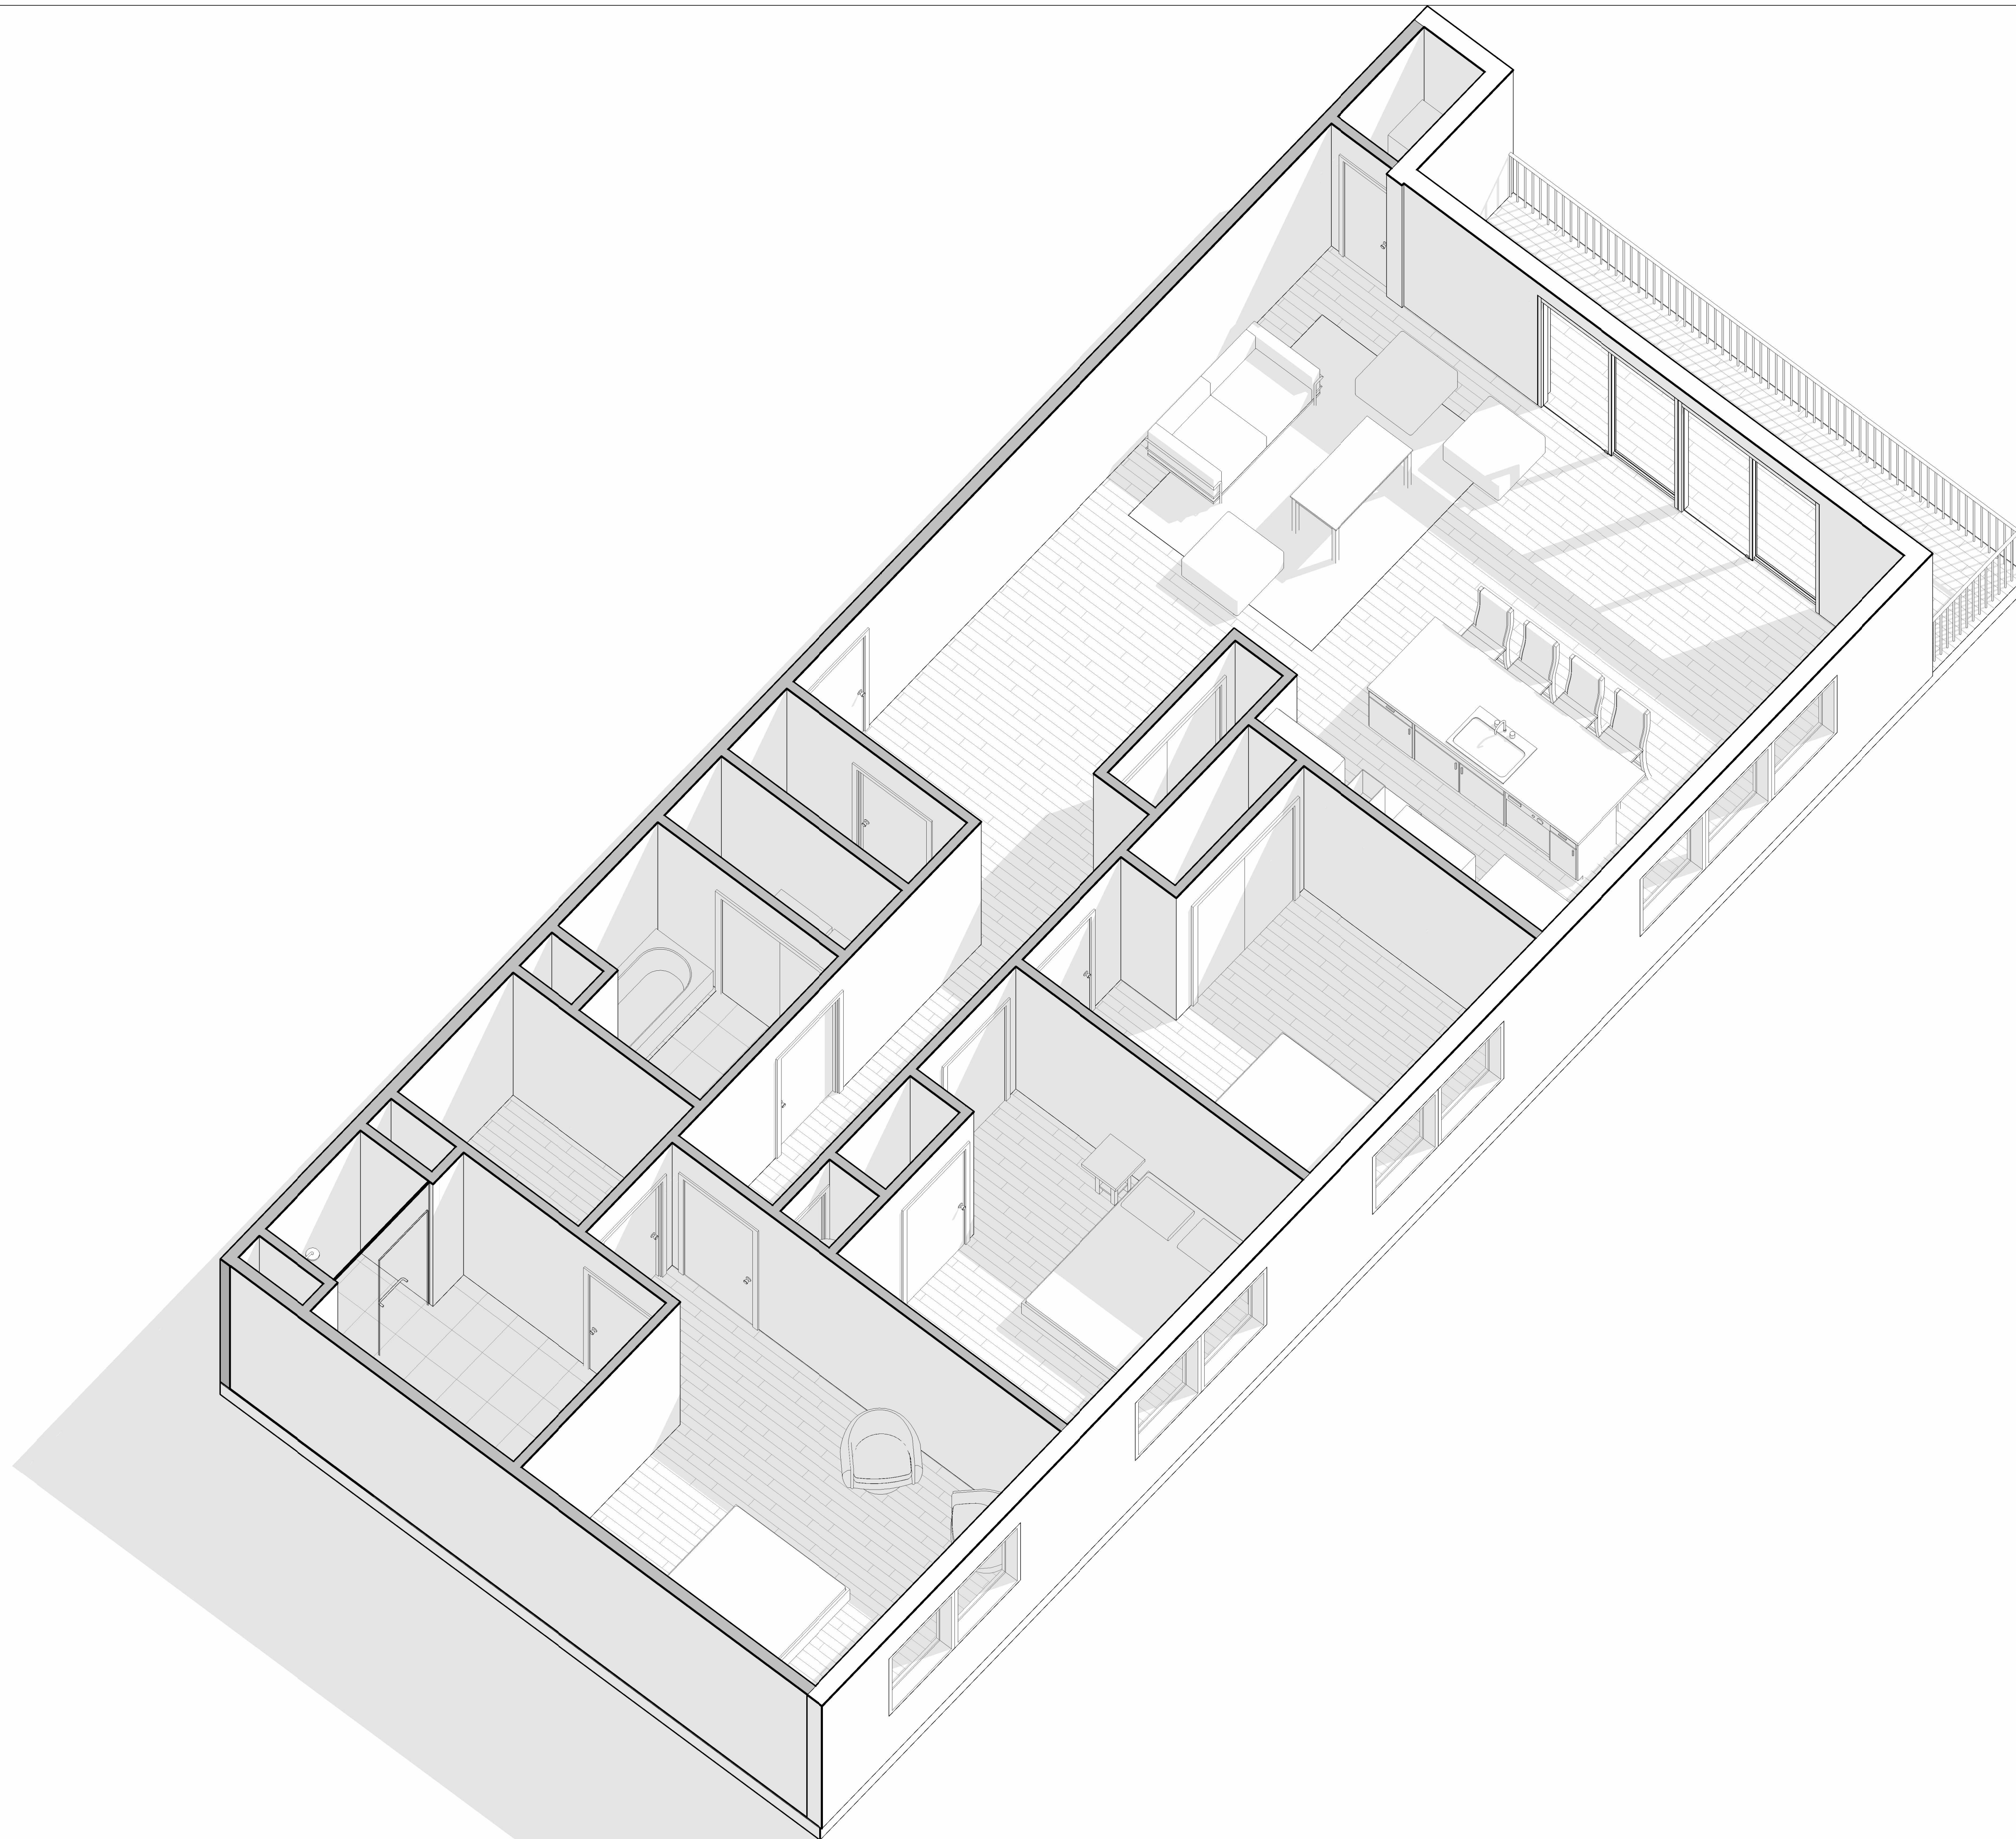

revisions:

no.	description

# UNITS

UNIT 8 - 3D

Project number -  
Date 02.04.2025  
Drawn by ma

**A108D**  
Scale