

① UNIT 9  
3/8" = 1'-0"

Unit	Bed / Bath	interior sqft	deck sqft	total sqft
9	3 BR / 2 BA	1,303	138	1,441

UNITS


UNIT 9 - Floor Plan

Project number -  
 Date 02.04.2025  
 Drawn by ma

A109

Scale As indicated

2/7/2025 9:57:28 AM

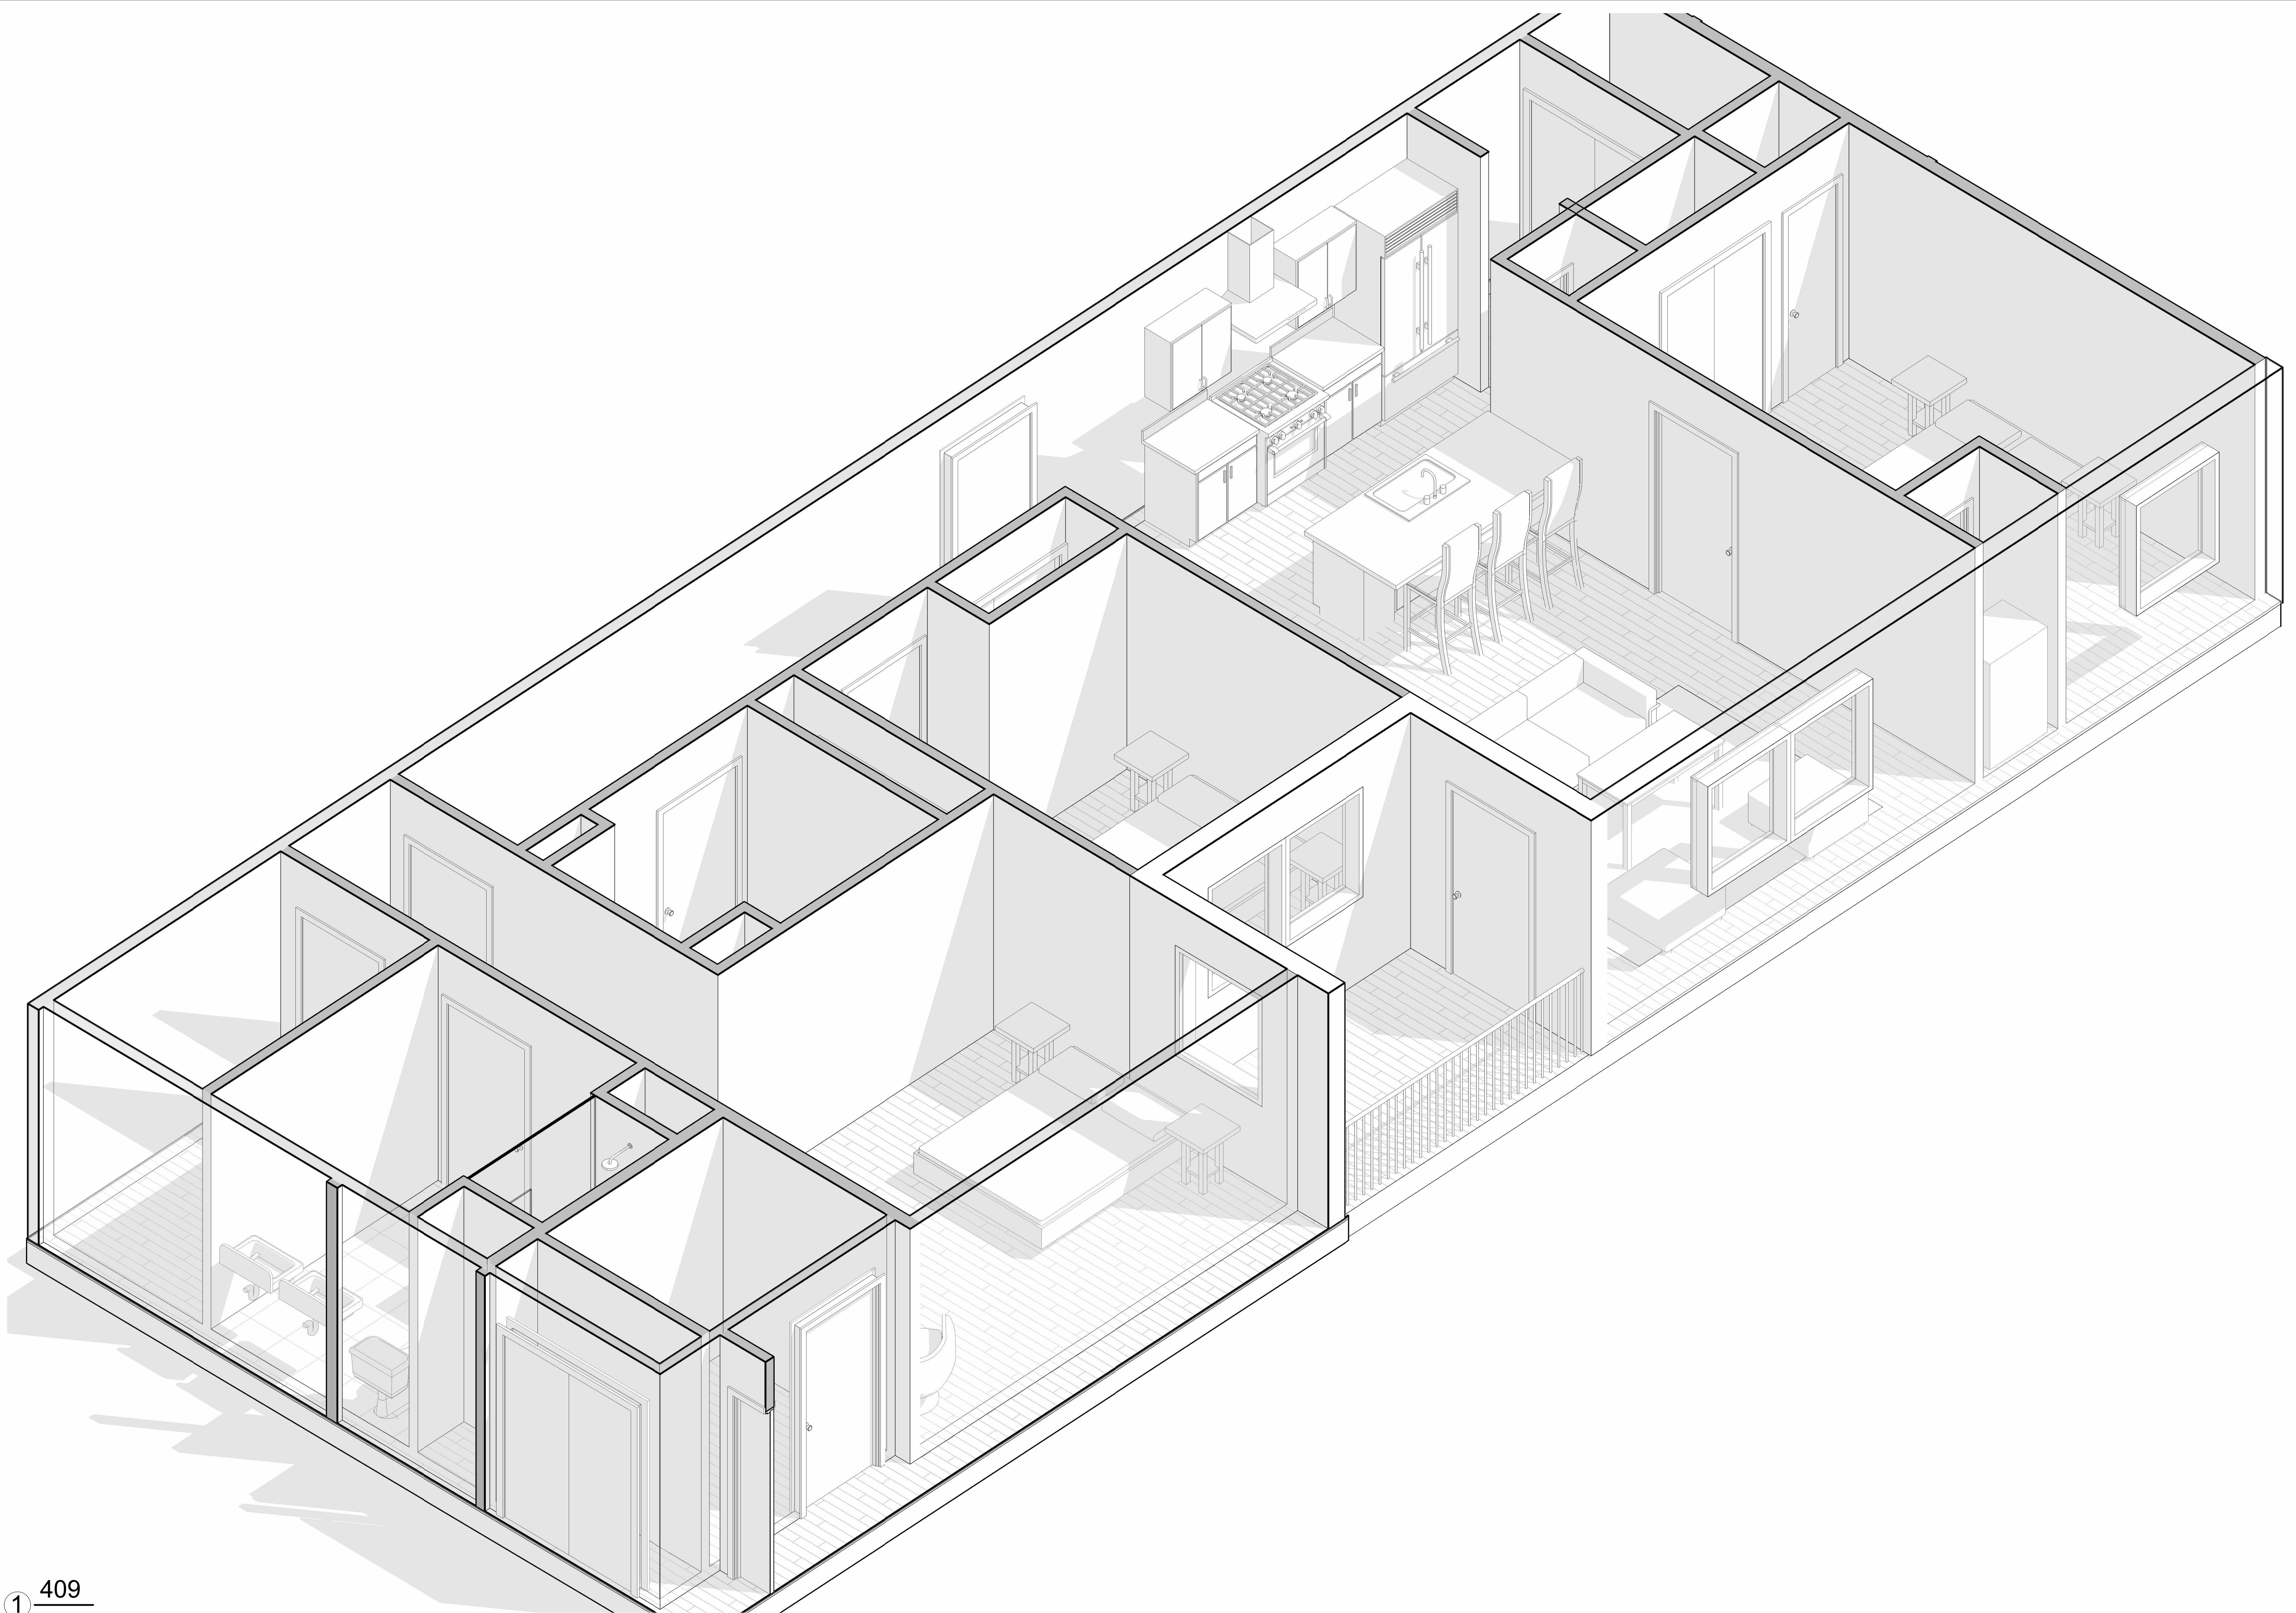

Project number -

Date 02.04.2025

Drawn by ma

Scale


revisions:

# UNITS

## UNIT 9 - 3D

# A109B



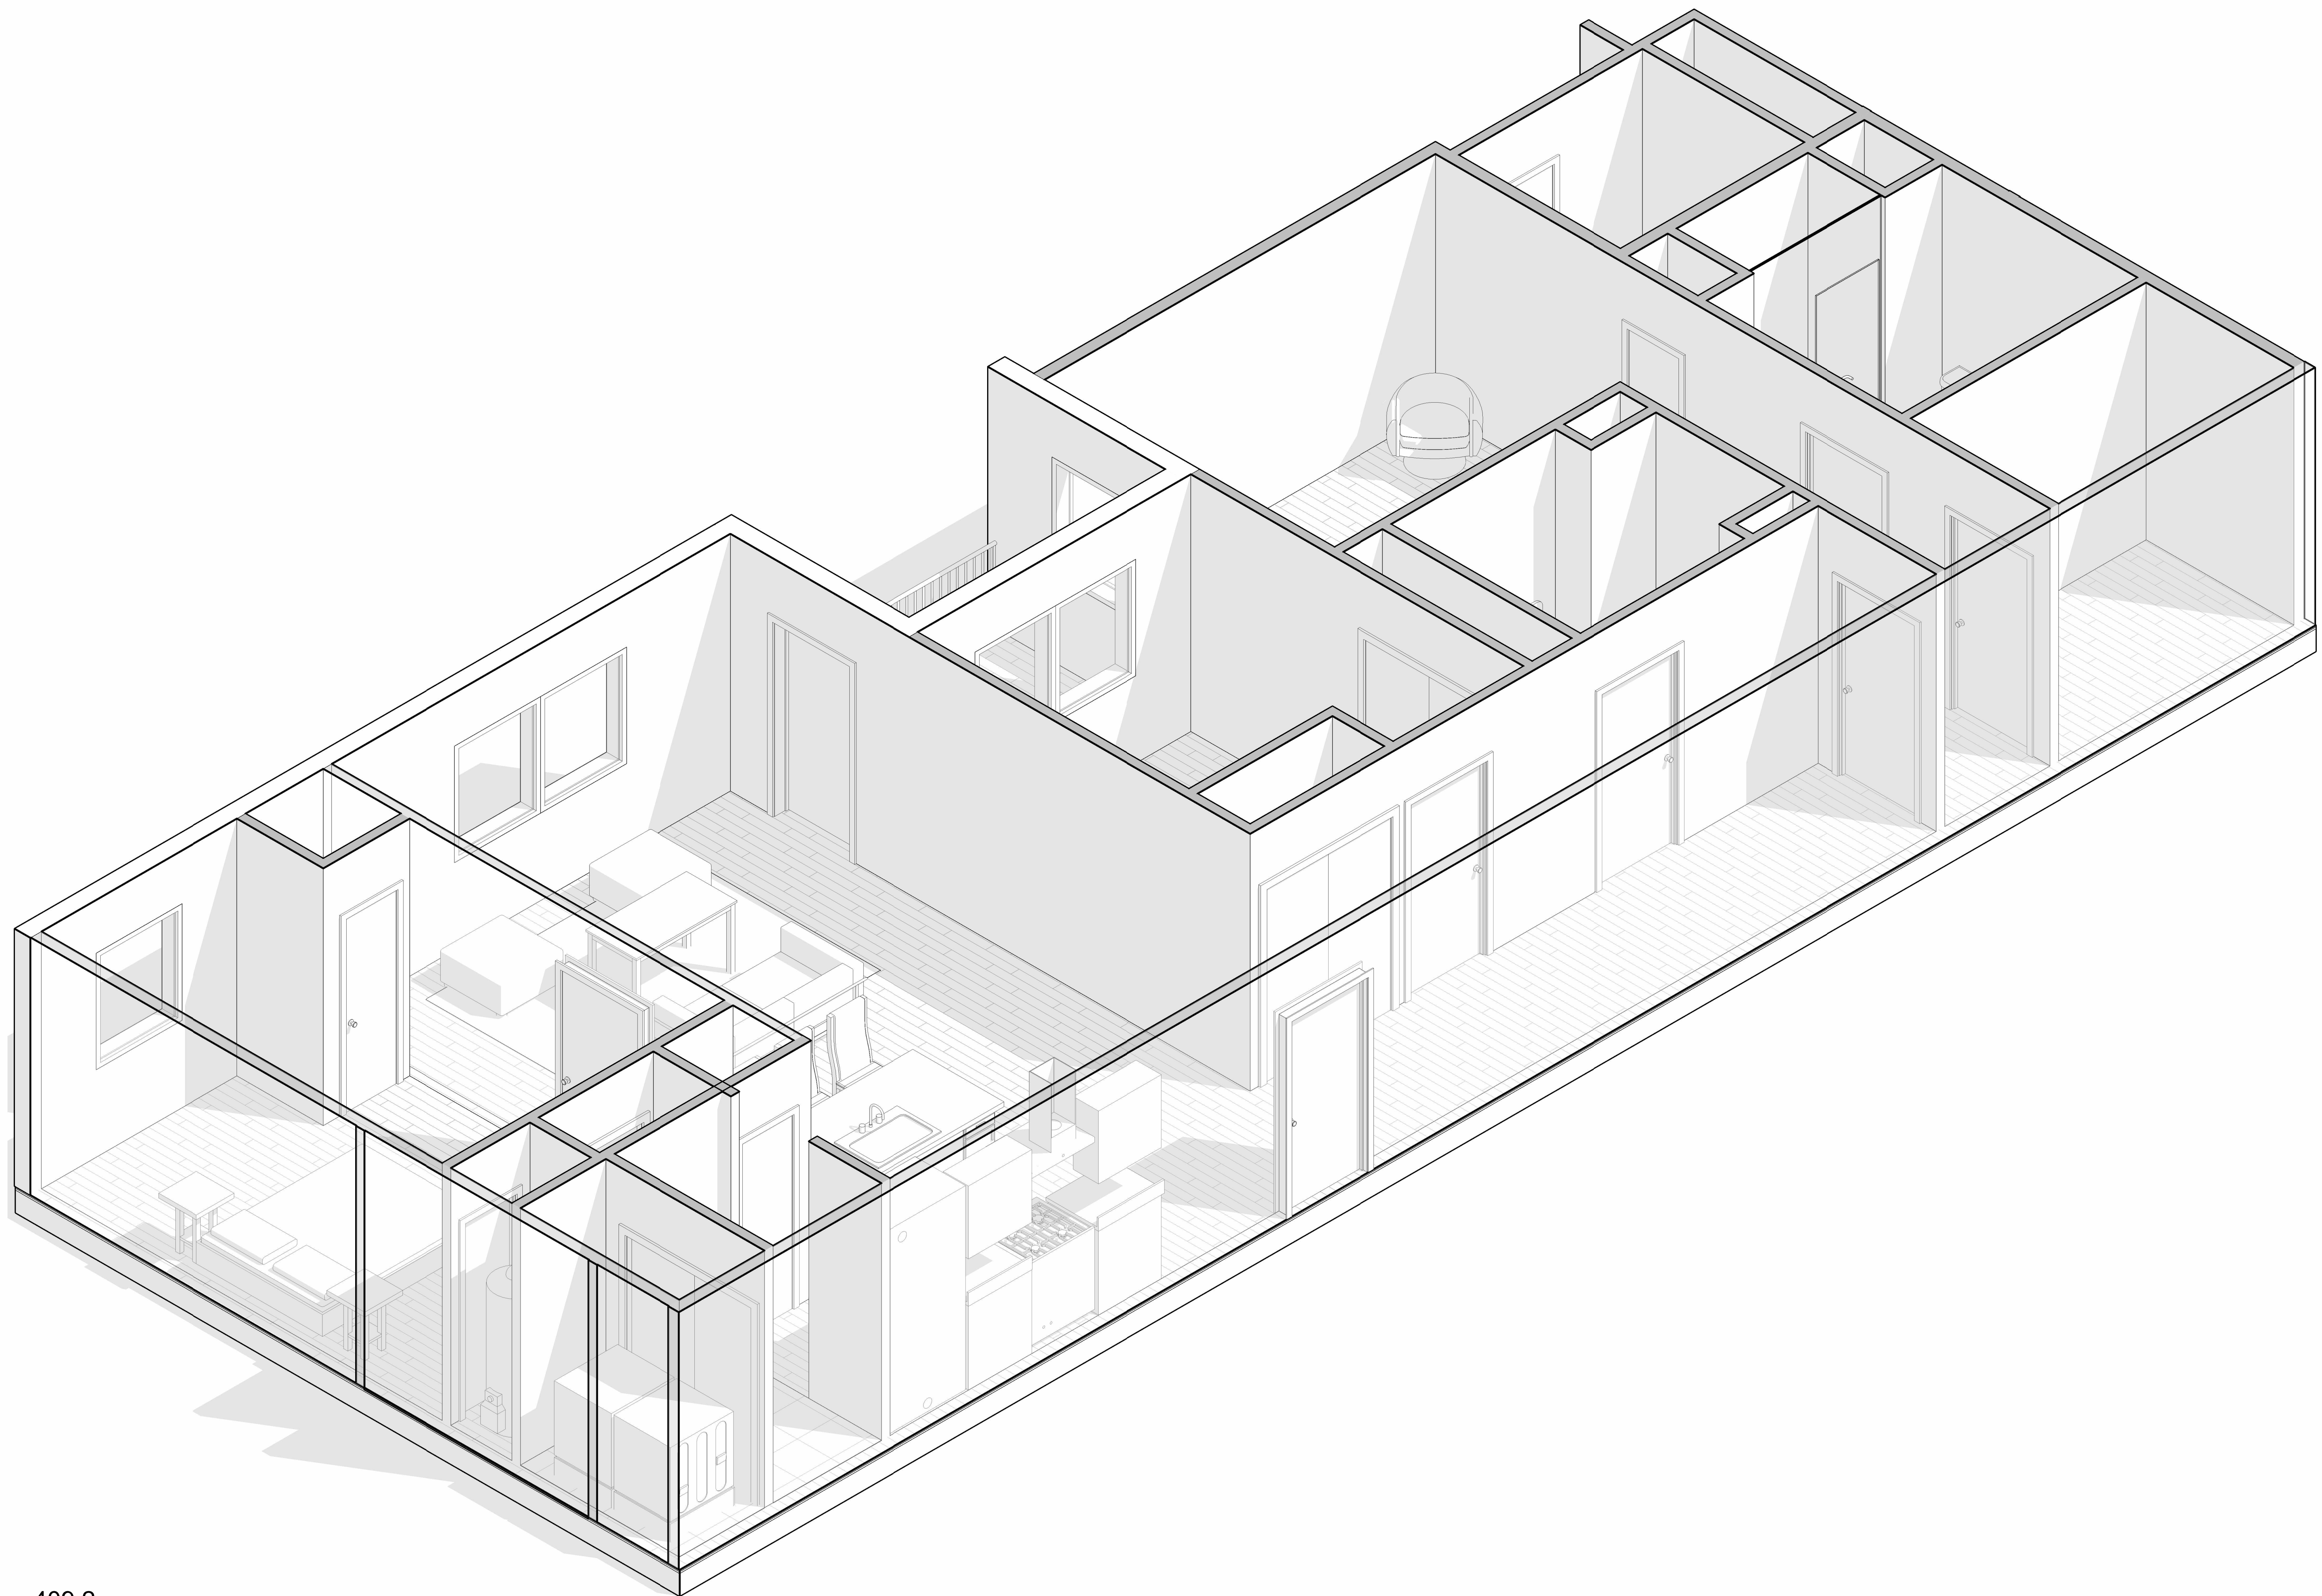

revisions:


no.	description	date

# UNITS

UNIT 9 - 3D

Project number	-
Date	02.04.2025
Drawn by	ma
Scale	



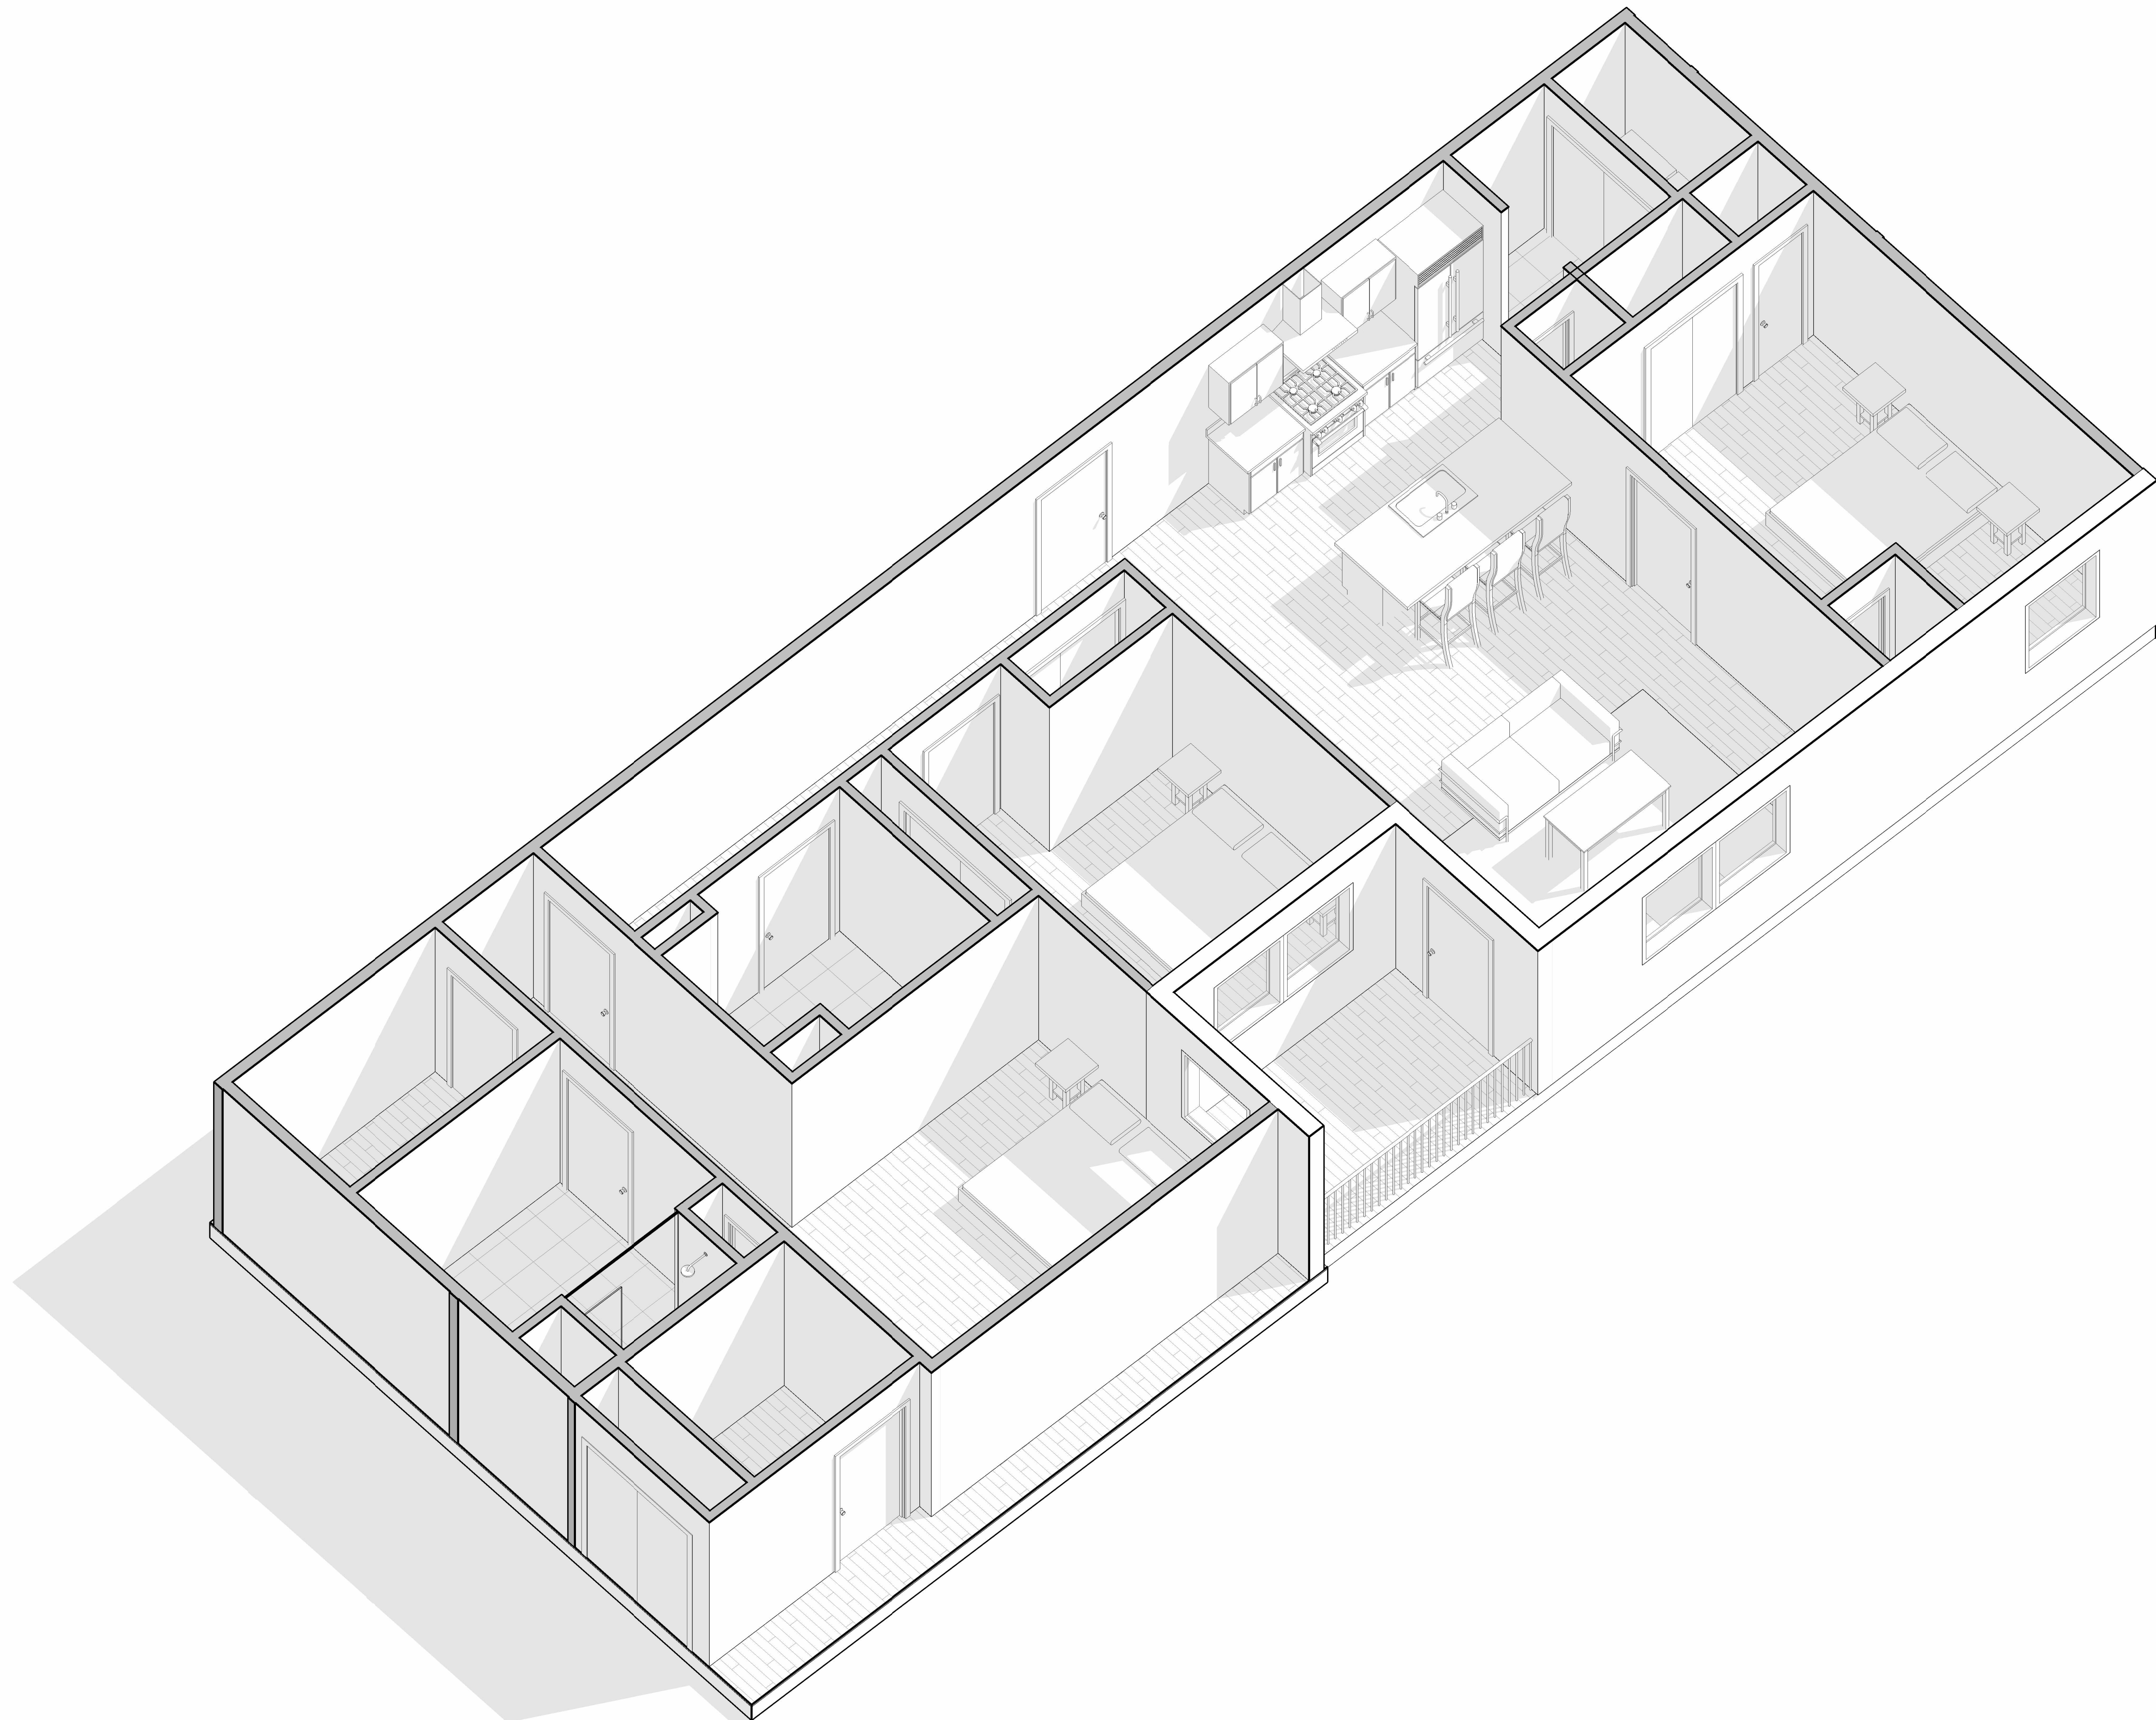

revisions:

no.	description

# UNITS

UNIT 9 - 3D

Project number	-
Date	02.04.2025
Drawn by	ma
Scale	