

UNIT 10
3-BR
Type F

Dining Area
528 SF

Kitchen
124 SF

Bathroom
49 SF

Bathroom
62 SF

Laundry
95 SF

Master Bathroom
68 SF

WIC
47 SF

Bedroom
188 SF

Bedroom
150 SF

Master Bedroom
199 SF

① UNIT 10
3/8" = 1'-0"

Unit	Bed / Bath	interior sqft	deck sqft	total sqft
10	3 BR / 2.5 BA	1,580	69	1,649

revisions:

UNITS

UNIT 10 -
Floor Plan

Project number -
Date 02.04.2025
Drawn by ma

A110

Scale As indicated



revisions:

UNITS

UNIT 10 - 3D

Project number -
Date 02.04.2025
Drawn by ma

A110B

Scale



① 410 2

Project number -

Date 02.04.2025

Drawn by ma

Scale


revisions:

no.	description

UNIT 10 - 3D

UNITS

Project number -
Date 02.04.2025
Drawn by ma
Scale

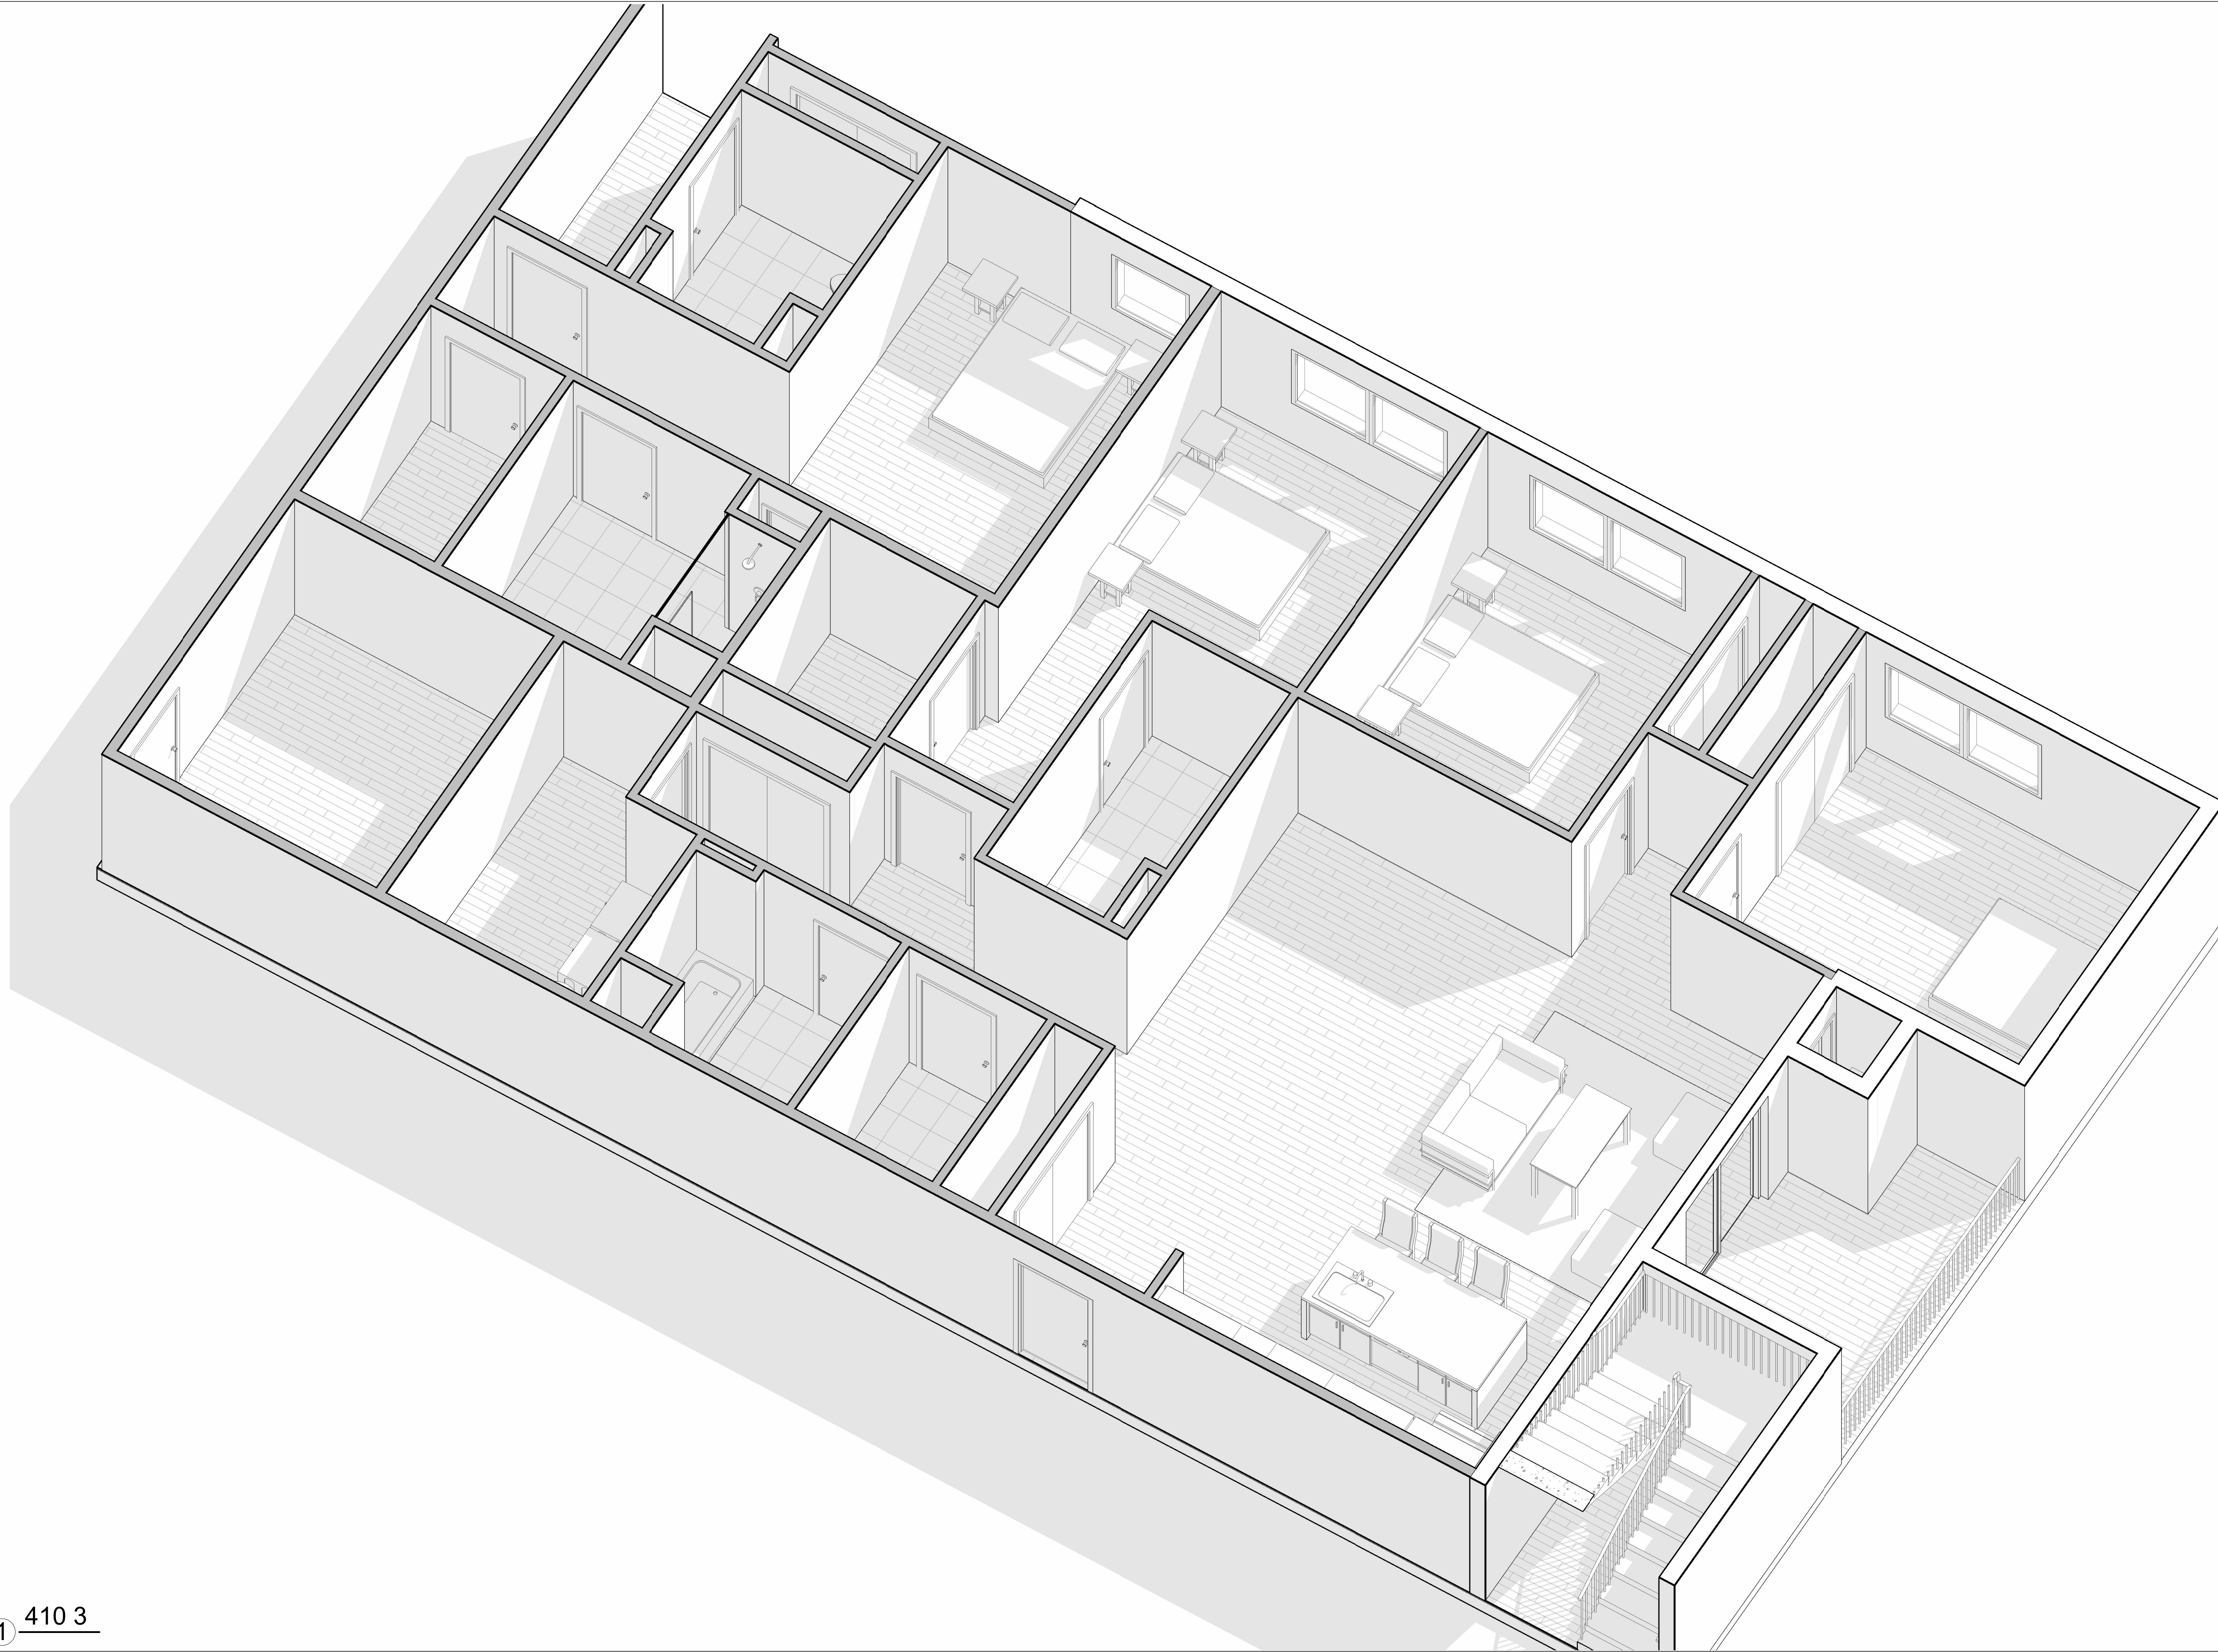

① 410 3

revisions:

UNITS

UNIT 10 - 3D

Project number -

Date 02.04.2025

Drawn by ma

Scale

A110D